

**THE COUNCIL OF THE CITY AND COUNTY OF SWANSEA
CYNGOR DINAS A SIR ABERTAWE
TEMPORARY ROAD CLOSURE
HENRIETTA STREET (PART), CITY CENTRE, SWANSEA
NOTICE 2025**

NOTICE is hereby given by the Council of the City and County of Swansea in pursuance of its powers as contained in section 14 (2) of the Road Traffic Regulation Act 1984 (as amended) that from **Monday 8th December 2025** for a period of 21 days only (or until the works are completed whichever is sooner – it is anticipated that the work will take 14 days to complete), no person shall cause any vehicle to be driven as referred to in the schedule below. In order for Swansea Council to undertake repair works to a sinkhole, it will be necessary to temporarily close the above named road in part to vehicular traffic.

SCHEDULE

SCHEDULE - TEMPORARY ROAD CLOSURE
HENRIETTA STREET (PART), CITY CENTRE, SWANSEA

Henrietta Street in a south-easterly direction from its junction with Page Lane Road to its junction with B4290 St Helens Road, a distance of approximately 60 metres.

The alternative route for vehicular traffic will be via Page Lane, Brunswick Street and B4290 St Helen's Road, a distance of approximately 280 metres.

This route will not operate in the opposite direction and is suitable for light vehicles only.


Access for emergency vehicles to be maintained at all times.




The applicant will be responsible for the erection and maintenance of all advanced warning, Road Closed, diversion and alternative route signs in accordance with Chapter 8 of the Traffic Signs Manual and the Traffic Signs and Regulations and General Directions 2016 for the duration of the works.

Dated this 1st December 2025

**L A MOORE
CHIEF LEGAL OFFICER/PRIF SWYDDOG CYFREITHIOL
LEGAL AND DEMOCRATIC SERVICES
GWASANAETHAU CYFREITHIOL A DEMOCRATAIDD
SWANSEA
ABERTAWE
SA1 3SN**

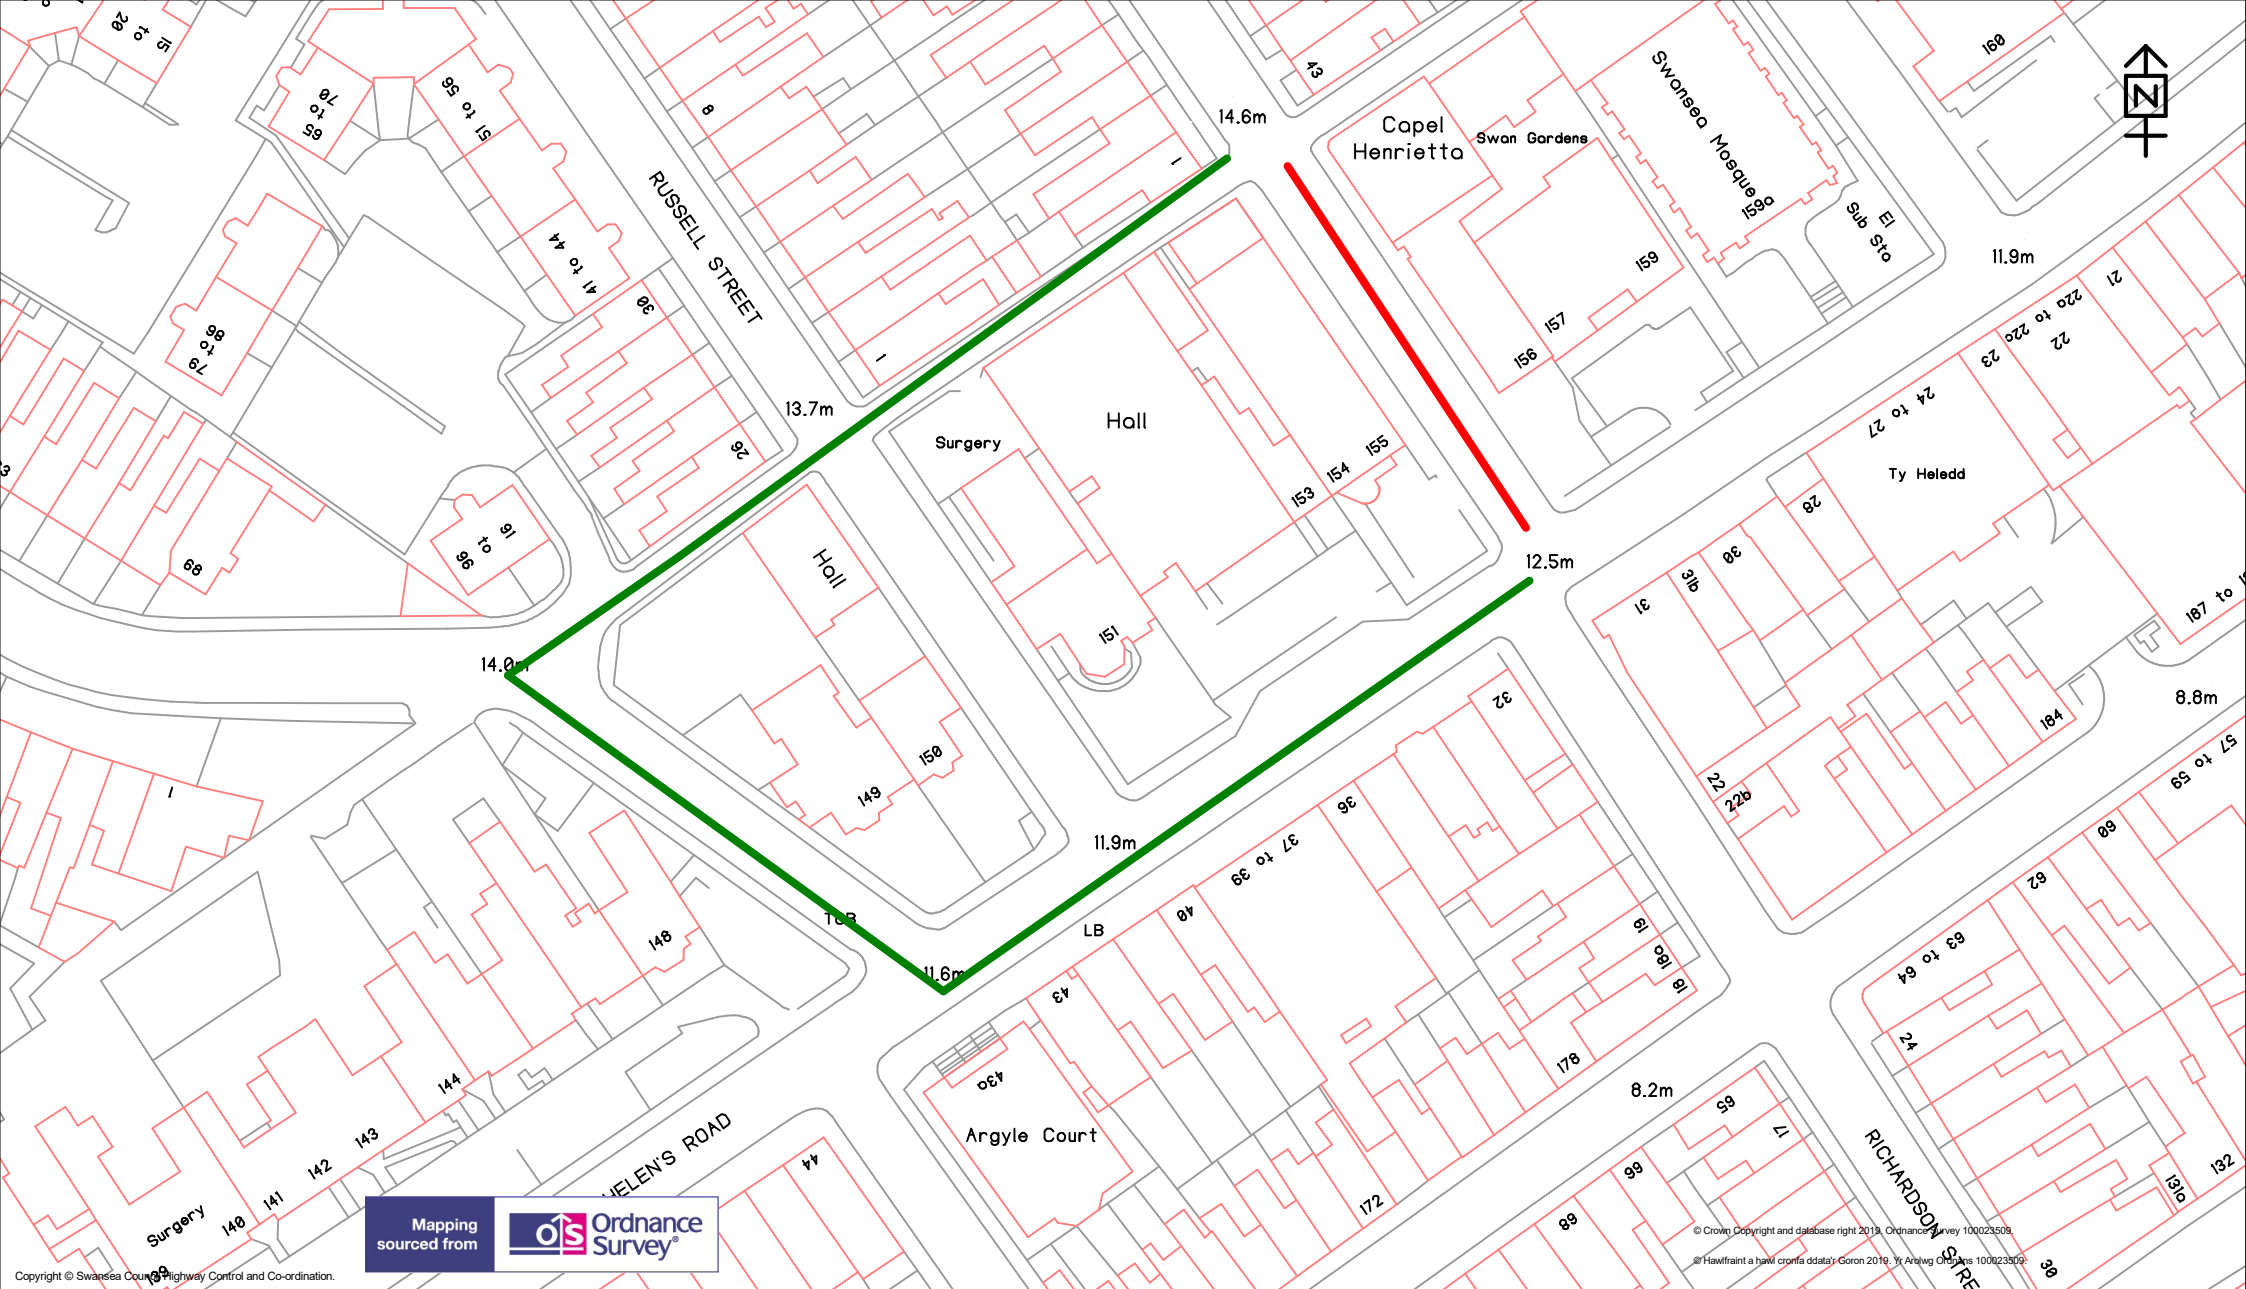



<div><div><div>City & County of Swansea</div><div>Cinas A Sir Abertawe</div></div><div></div></div>	TEMPORARY TRAFFIC REGULATION ORDER	<div>KEY</div> <div>Temporary Road Closure </div> <div>Alternative Route </div>	Scale 1:968	
<div>Highways and Transportation</div> <div>Mr Stuart Davies, Head of Highways City and County of Swansea, Station Road, Players Industrial Estate, Clydach, Swansea, SA6 5BJ</div>	HENRIETTA STREET (PART), CITY CENTRE, SWANSEA.		Drawn DH	Checked DH
			Revision A	Date 15/05/2019
			Dwg/Ref.No. 2510	