

**THE COUNCIL OF THE CITY AND COUNTY OF SWANSEA  
CYNGOR DINAS A SIR ABERTAWE  
TRAFFIC REGULATION ORDER  
TRALLWN ROAD, LLANSAMLET, SWANSEA  
REVOCATION OF PERMIT HOLDER PARKING  
NOTICE 2021**

**NOTICE:** is hereby given that on 11<sup>th</sup> November 2021 The Council of the City and County of Swansea made the above order under the Road Traffic Regulation Act 1984 (as amended) and of all other enabling powers. The order will be effective from 26<sup>th</sup> November 2021, as set out in the schedule below. A copy of the order and plan may be inspected during office hours at the Civic Centre, Oystermouth Road, Swansea, SA1 3SN. Any person wishing to challenge the validity of the order or procedures used in making this order may apply to the High Court within 6 weeks of the date the order was made.

**SCHEDULES**

**SCHEDULE 1**

**REVOCATION OF PARKING BAY**

This order revokes all previous orders insofar as the length or lengths of streets are referred to herein.

**TRALLWN ROAD**

**Western side**




From a point 45 meters north of its junction with the northern kerbline of Glan Y Wern Road for a distance of 5 meters

19<sup>th</sup> November 2021

**Tracey Meredith**  
**Chief Legal Officer / Prif Swyddog Cyfreithiol**





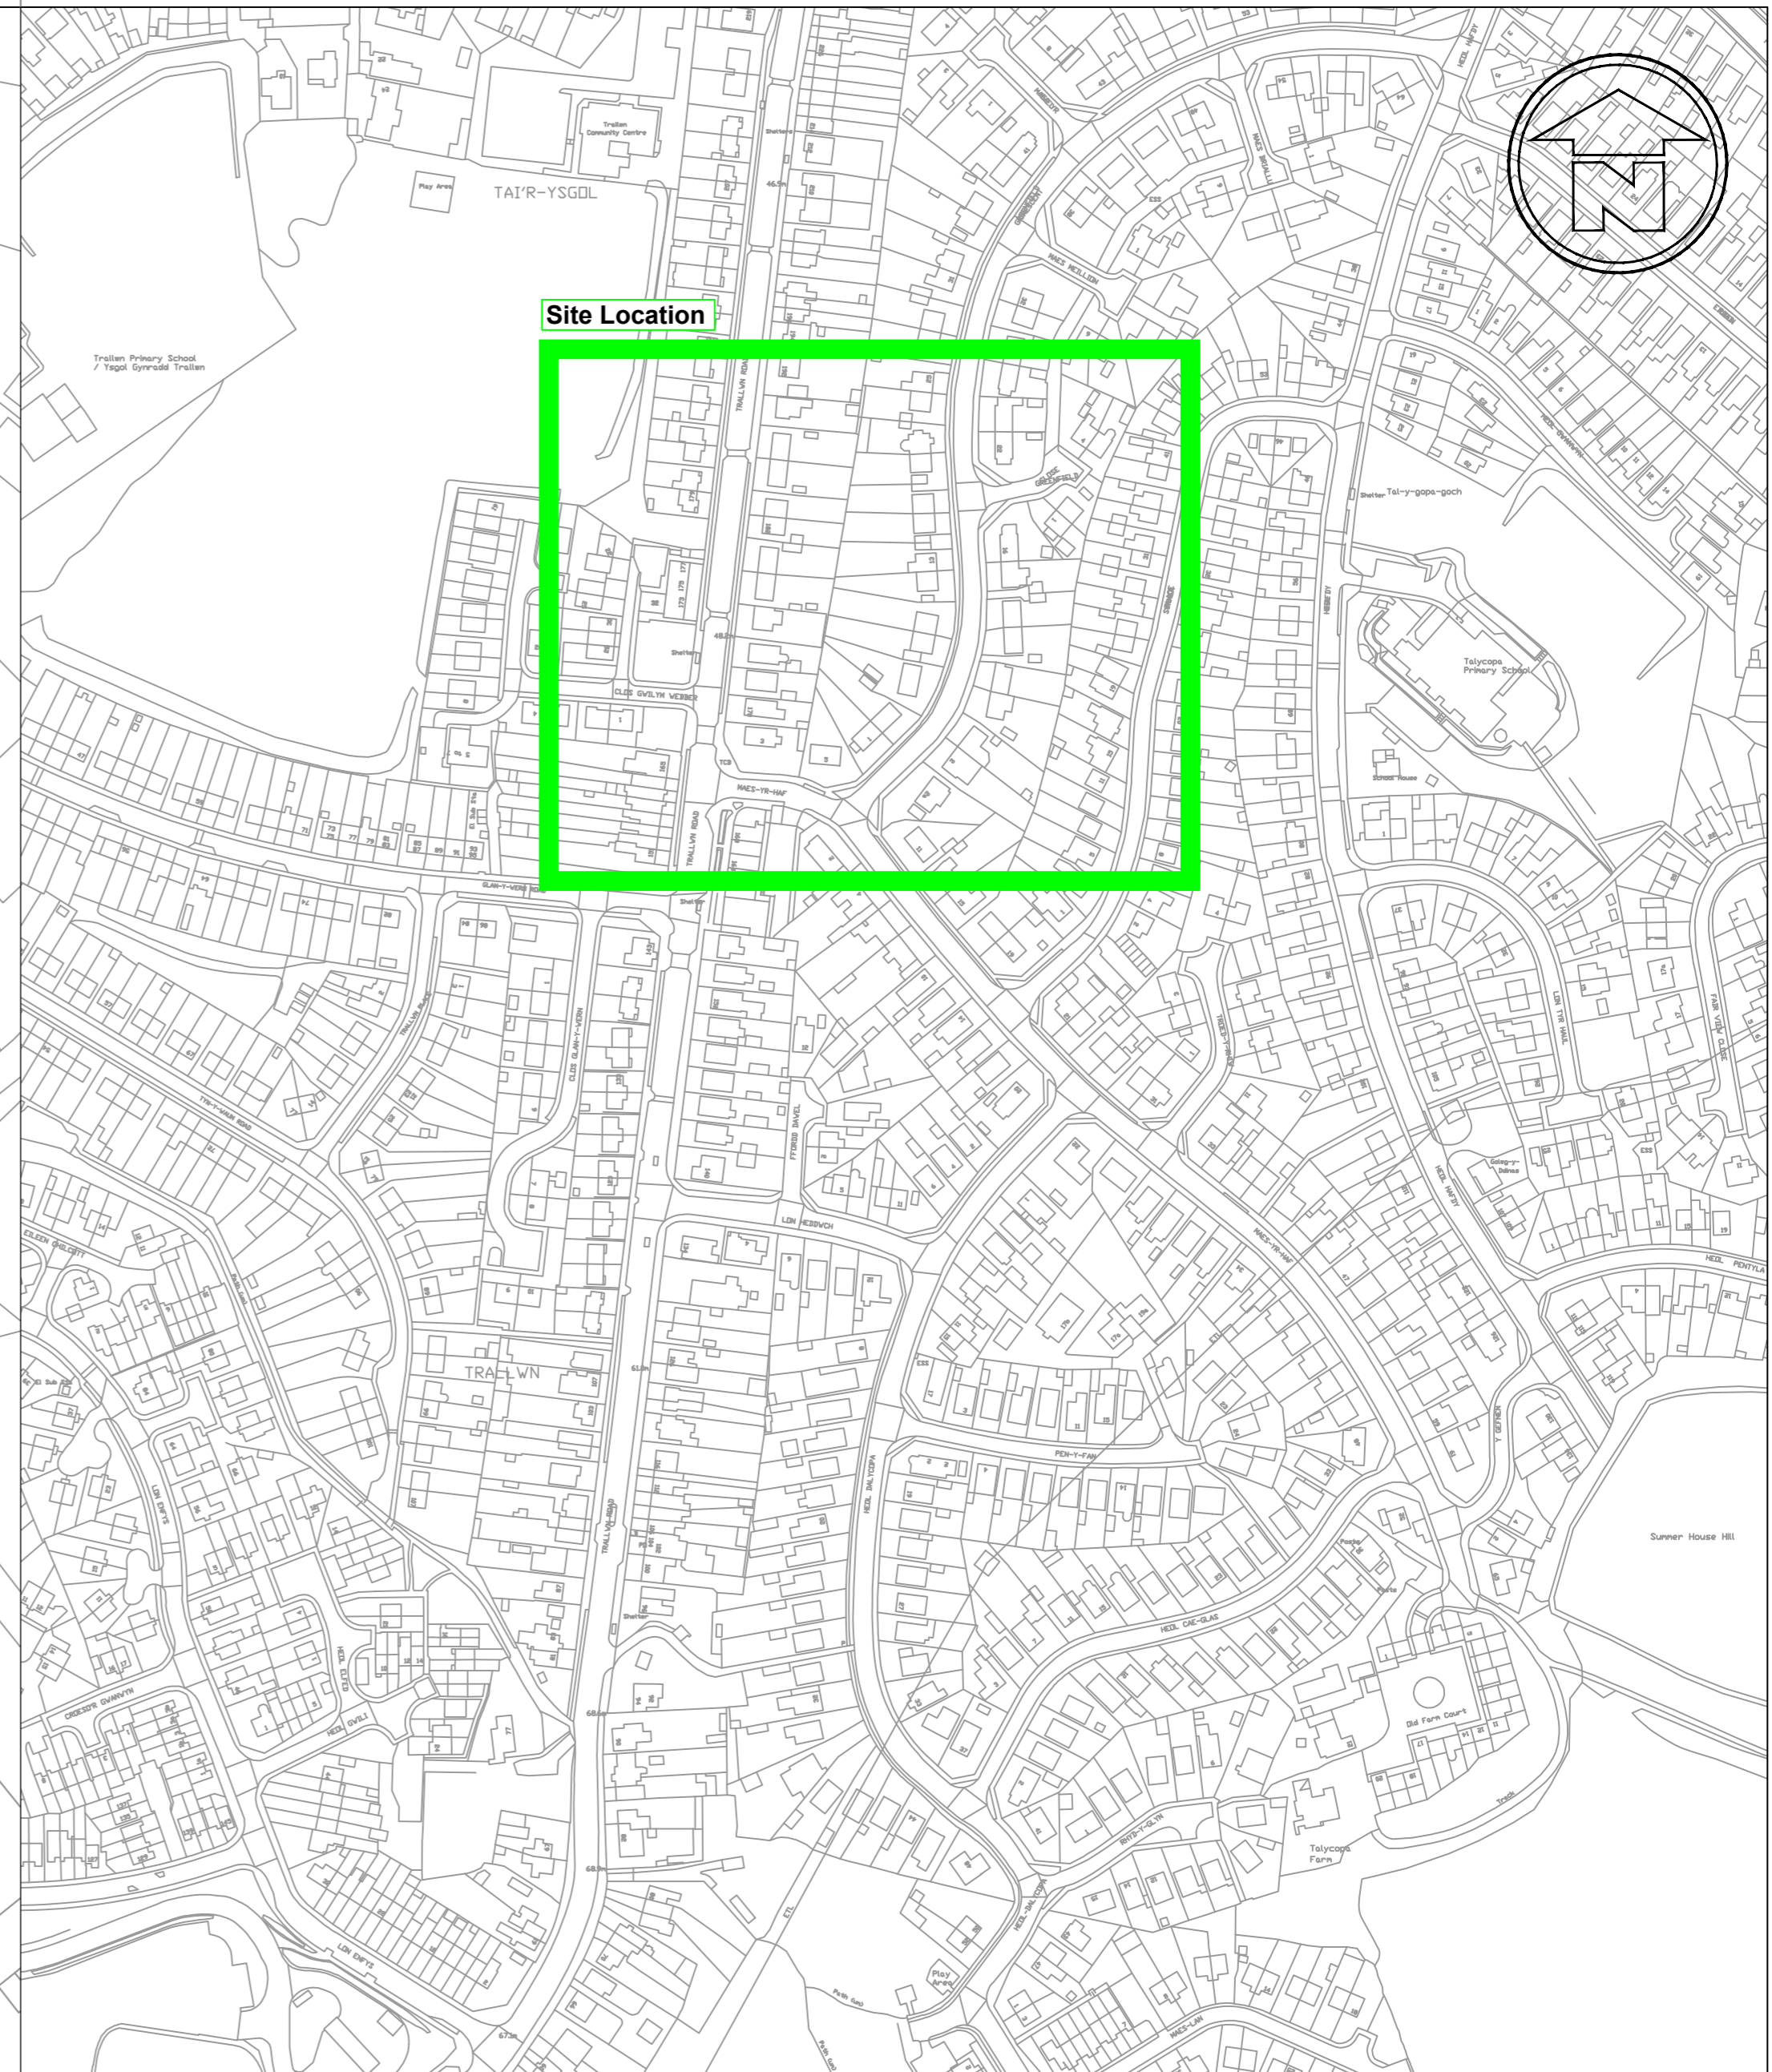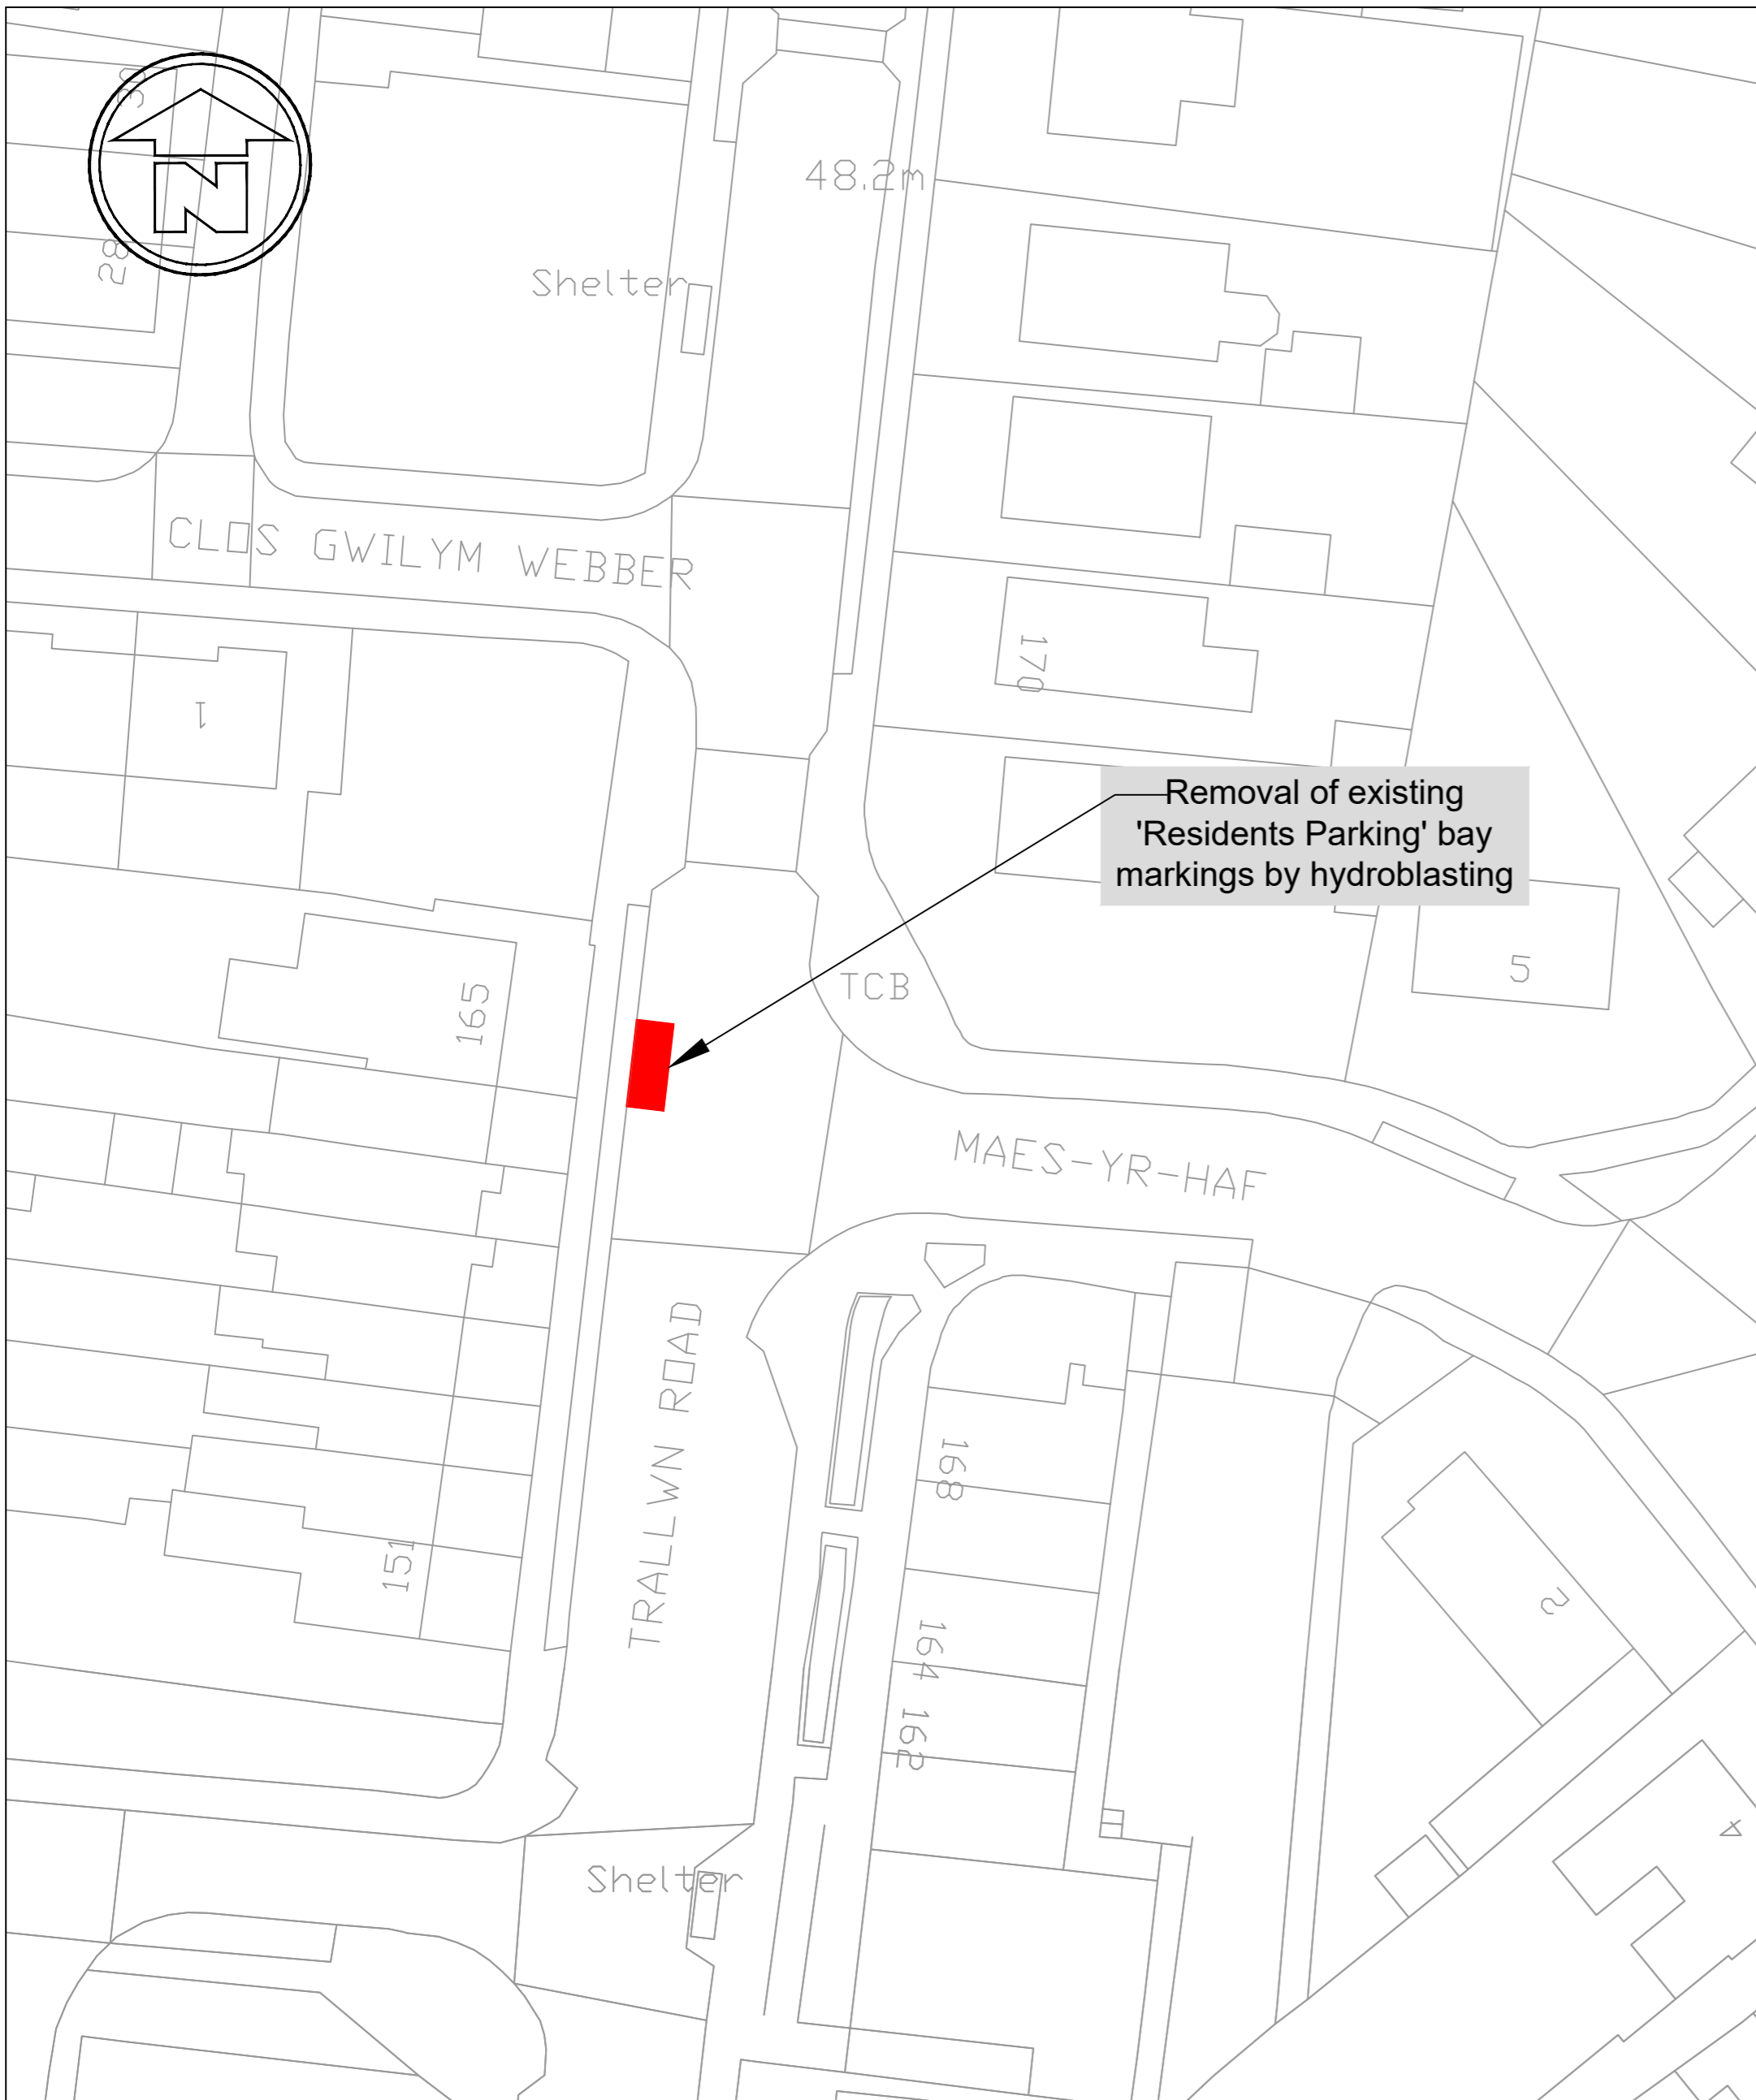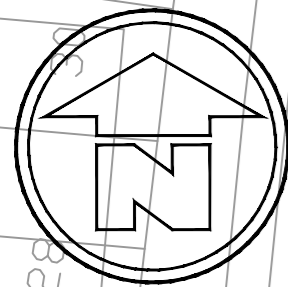

**NOTES**


1. THIS IS A CAD DRAWING AND SHOULD NOT BE AMENDED BY HAND.
2. All dimensions in millimeters unless otherwise stated.
3. ©Hawfaint y Goron a hawliau cronfa ddata 2016 Yr Arolwg Ordnans 100023509.  
©Crown Copyright and database rights 2016 Ordnance Survey 100023509.
4. Any errors or omissions to be reported to the Designer.

**KEY:-**



Existing Residents Parking Place to be Removed

Rev	Date	Details	Dr	Ch	Ap

<b>A3</b>		<b>RHAGARWEINIOL - PRELIMINARY</b>	
Dyluniwyd Drawn	RLJ	Title	
Archwiliwyd Checked	AFF	165 Trallwn Road, Liansamlet	
Cymeradwywyd Approved	MST	Revocation of Residents Parking Bay	
Dyddiad Date	08/21	 <b>CYFARWYDDIAETH LLEOEDD</b> <b>DIRECTORATE OF PLACE</b> <small>STUART DAVIES B.Eng., C.Eng., M.I.C.E., MBA.</small> <small>PENNAETH PRIFYFRDD A CHLUDIANT</small> <small>HEAD OF HIGHWAYS &amp; TRANSPORTATION</small>	
Graddfa Scale	NTS	Rhif y Dyluniad Drawing No	T.21.INT.13.001

**STATEMENT OF REASONS**

**Notice of Intent for the Traffic Regulation Order  
165 Trallwn Road, Llansamlet**

**The amendment of a resident only parking bay fronting number 165 Trallwn Road, Llansamlet is for the purpose of:**

**Facilitating access to off-street parking for vehicles.**



**THE COUNCIL OF THE CITY  
AND COUNTY OF SWANSEA  
CYNGOR DINAS A SIR ABERTAWE**



Cyngor **Abertawe**  
**Swansea** Council



**TRALLWN ROAD, LLANSAMLET, SWANSEA  
REVOCATION OF PERMIT HOLDER PARKING  
TRAFFIC REGULATION ORDER 2021**

**DVT-00262571/JKJ**

**THE COUNCIL OF THE CITY AND COUNTY OF SWANSEA  
CYNGOR DINAS A SIR ABERTAWE  
TRALLWN ROAD, LLANSAMLET, SWANSEA  
REVOCATION OF PERMIT HOLDER PARKING  
TRAFFIC REGULATION ORDER 2021**

**THE COUNCIL OF THE CITY AND COUNTY OF SWANSEA** (hereinafter called “the Council”) in exercise of its powers under the Road Traffic Regulation Act 1984, as amended (hereinafter referred to as “the Act of 1984”) and the Traffic Management Act 2004 and of all other enabling powers and after consultation with the Chief Officer of Police in accordance with Part III of Schedule 9 and Section 124 of the Act of 1984 hereby make the following Order.

**SECTION 1 – PRELIMINARY**

Citation and commencement

1. This Order shall come into operation on 26 November 2021 and may be cited as the Council of the City and County of Swansea Trallwn Road, Llansamlet, Swansea – Revocation of Permit Holder Parking Traffic Regulation Order 2021

Interpretation

2. Except where otherwise stated, any reference in this Order to a numbered Article or Schedule is a reference to the Article or Schedule bearing that number in this Order
3. The Interpretation Act 1978 shall apply for the interpretation of this Order as it applies for the Interpretation of an Act of Parliament
4. The prohibitions and restrictions imposed by this Order shall be in addition to and not in derogation of any other prohibition or restriction whether made under the Act of 1984 or otherwise

**SECTION 2 - REVOCATIONS**

5. The existing Orders are revoked insofar as they relate to Permit Holder Parking on the length or lengths of the road or roads referred to in Schedule 1 hereto and insofar as they are inconsistent with the proposals contained in the schedules hereto.

## **SCHEDULES**

### **SCHEDULE 1**

#### **Revocation of Permit Bay**

This order revokes all previous orders insofar as the length or lengths of streets are referred to herein.

#### **Trallwn Road**

##### **Western side**

From a point 45 meters north of its junction with the northern kerbline of Glan Y Wern Road for a distance of 5 meters

Dated the 11th November 2021

**THE COMMON SEAL OF THE** )  
**COUNCIL OF THE CITY AND** )  
**COUNTY OF SWANSEA** )  
was hereunto affixed )  
in the presence of )

DocuSigned by:  


113,097

DocuSigned by:  
*Frederick Jonathan Wills*  
54E315F96B5C44E...

Authorised Signatory