

**THE COUNCIL OF THE CITY AND COUNTY OF SWANSEA  
CYNGOR DINAS A SIR ABERTAW  
PROPOSED TRAFFIC REGULATION ORDER  
PONTARDULAI ROAD, PENLLERGAER, SWANSEA  
PROPOSED SPEED CUSHIONS  
NOTICE 2021**

**NOTICE** is hereby given that the Council of the City and County of Swansea intends to make an Order in pursuance of its powers as contained in the Road Traffic Regulation Act 1984 (as amended) Highways (Road Humps) Regulations 1999 (“the Regulation”) as well as Section 90A of the Highways Act 1980 and Section 23 of the Road Traffic Regulation Act 1984 (“the Acts”) the effect of which is as set out in the Schedule(s) below. A copy of the Notice, Statement of Reasons and an appropriate plan may be inspected during normal office hours at the Civic Centre Oystermouth Road Swansea SA1 3SN. Any objections to the proposals should be submitted in writing setting out the reasons thereto to reach the undersigned at the above address or via E-mail at [Legal.TrafficNotices@swansea.gov.uk](mailto:Legal.TrafficNotices@swansea.gov.uk) by the 8<sup>th</sup> December 2021 quoting reference DVT- 00263274/JKJ.

**SCHEDULES**

**SCHEDULE 1**

**REVOCATIONS**

The existing Orders are revoked insofar as they are inconsistent with the proposals hereinafter contained which relate to the length or lengths of the road or roads referred to in the schedules hereto.

**SCHEDULE 2**

**SPEED CUSHIONS**

**PONTARDULAI ROAD**


At a point 88m and 106m in a north westerly direction from the north western exit of the roundabout with the A4240.

17<sup>th</sup> November 2021

**Tracey Meredith**

**Chief Legal Officer / Prif Swyddog Cyfreithiol**



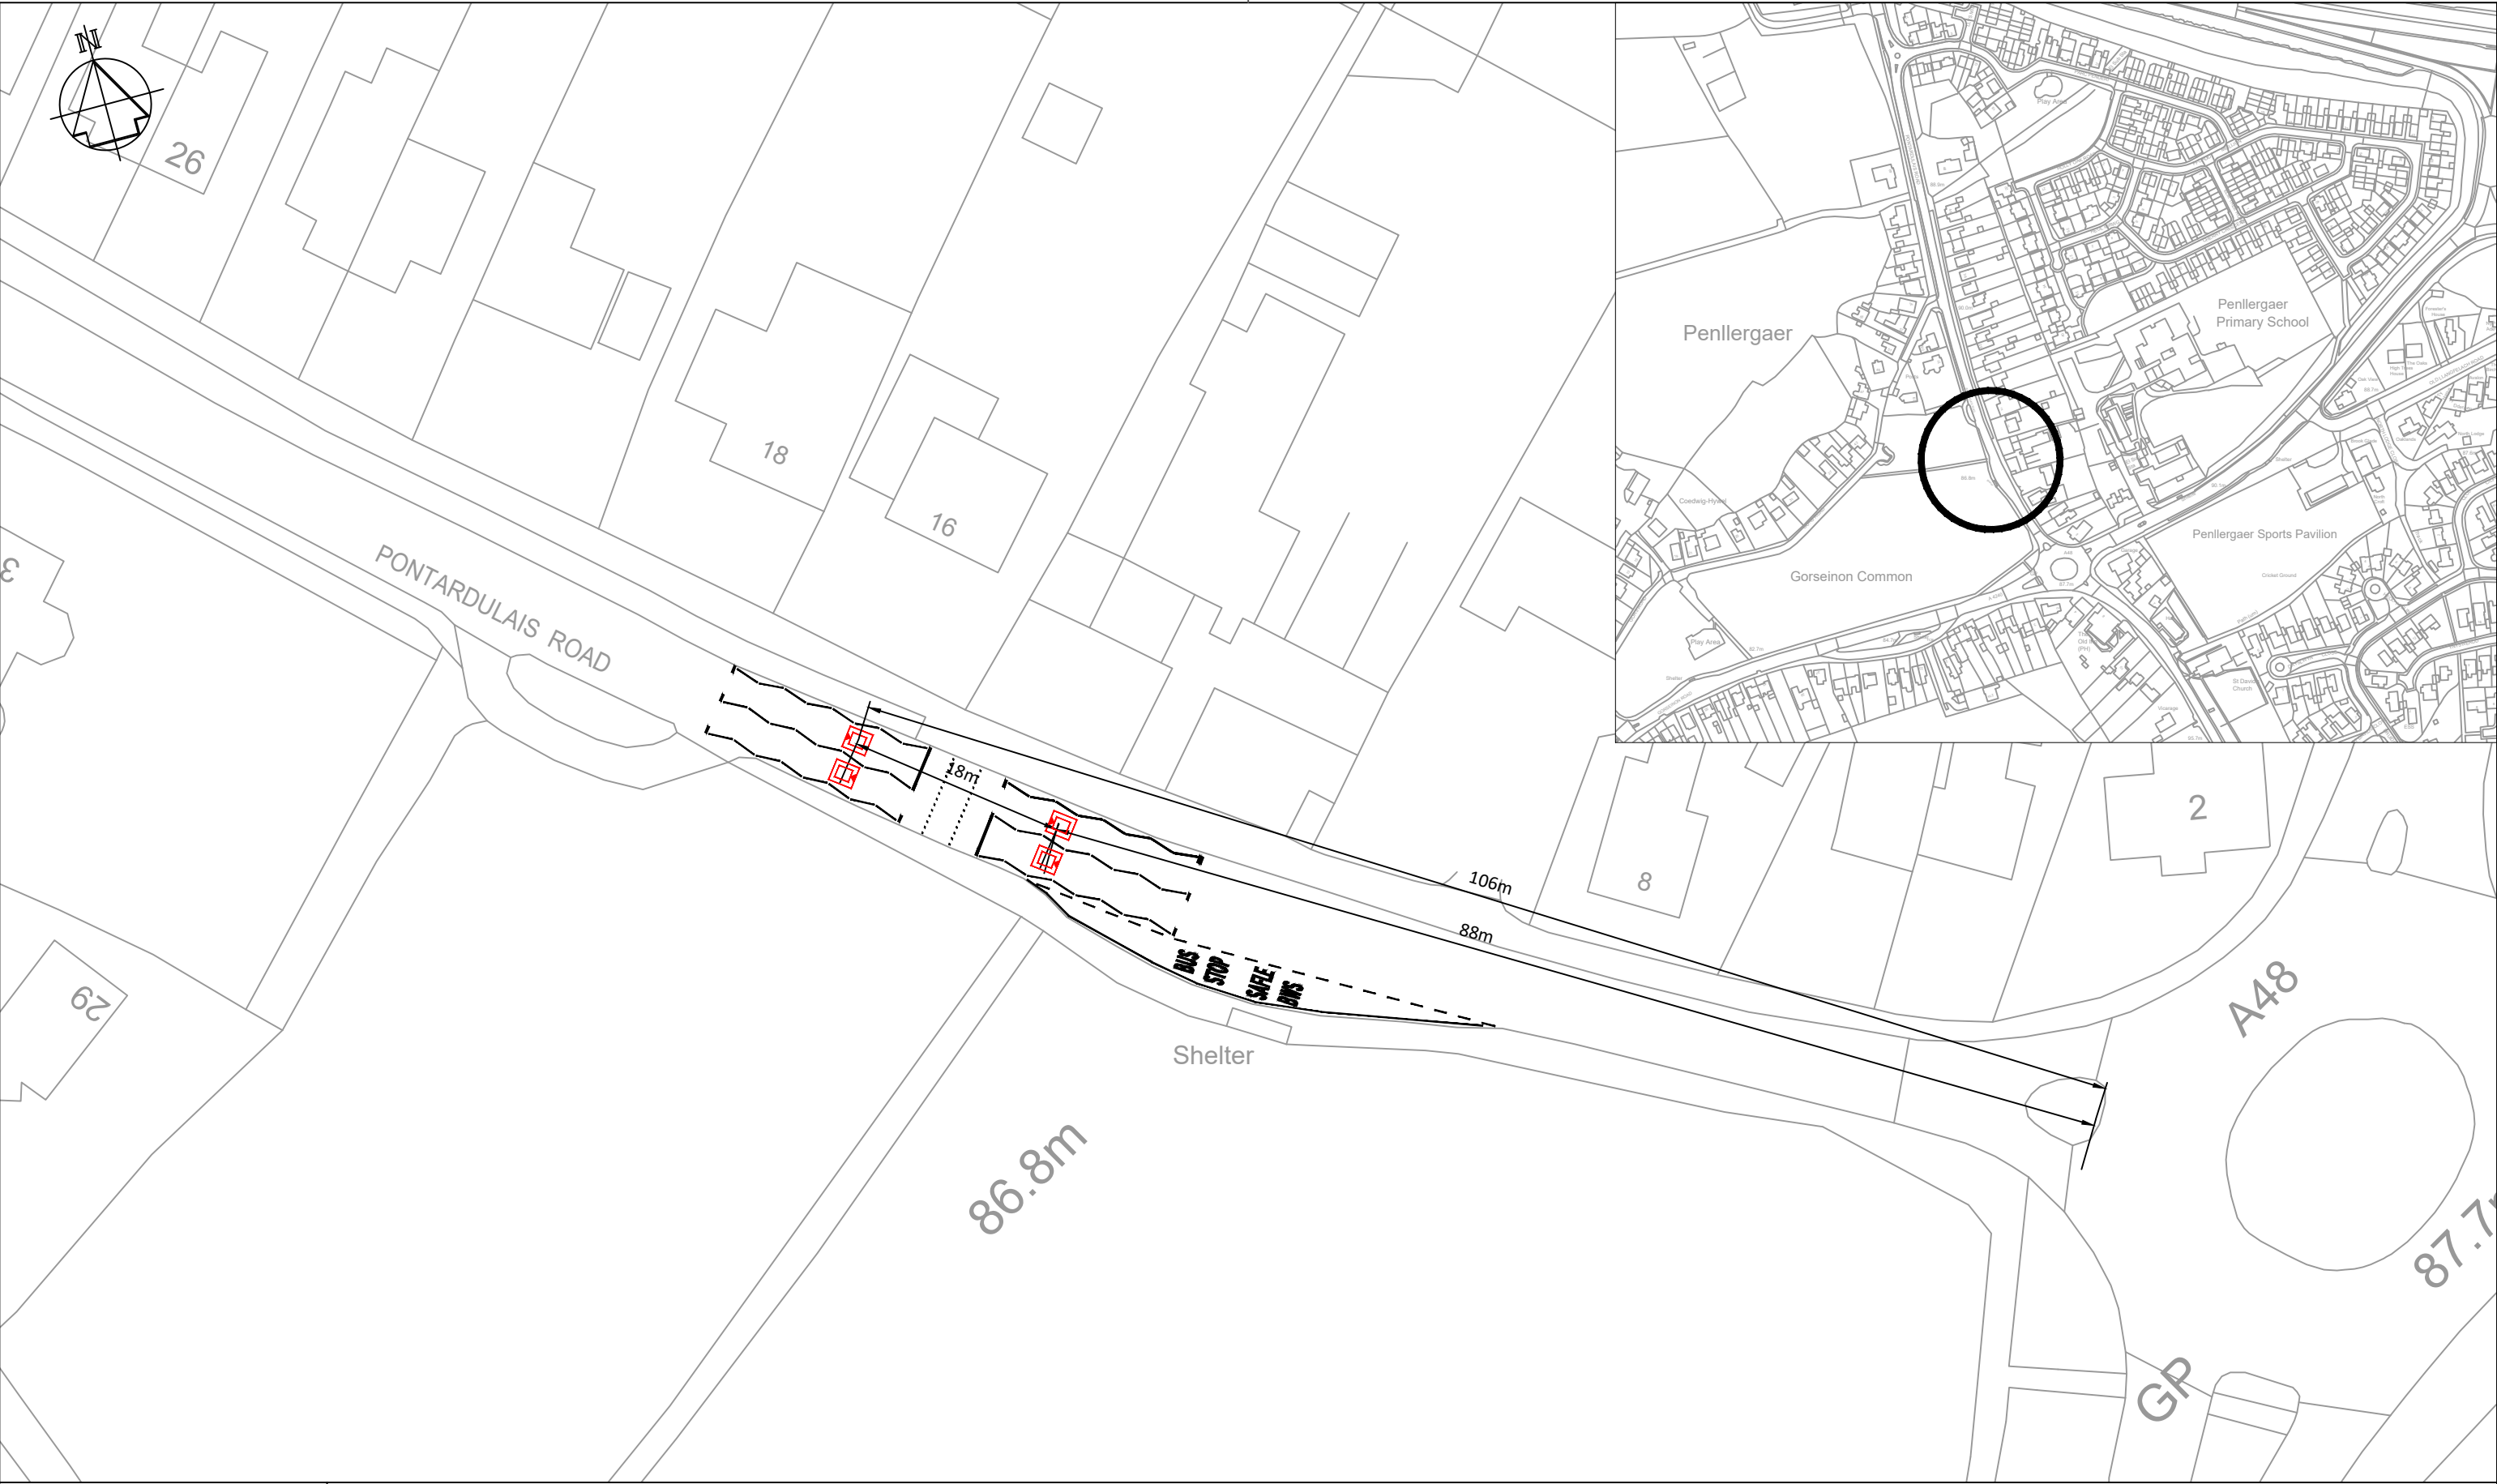

Rev	Date	Details	Dr	Ch	Ap

- NOTES**
1. THIS IS A CAD DRAWING AND SHOULD NOT BE AMENDED BY HAND.
  2. All dimensions in millimeters unless otherwise stated.
  3. ©Hawlfraint y Goron a hawliau cronfa ddata 2021 Yr Arolwg Ordnans 100023509. ©Crown Copyright and database rights 2021 Ordnance Survey 100023509.
  4. Any errors or omissions to be reported to the Designer.
  5. All existing Road Markings are to be made good where affected.
  6. Road hump to be constructed as per engineers instructions
  7. For more scheme details refer to drg T.21.CB.13.001\_01 & 03

**Key**

New Speed Cushion

<b>A3</b>		<b>RHAGARWEINIOL - PRELIMINARY</b>	
Dyluniwyd Drawn	AjD	Teitl Title	
Archwiliwyd Checked	NH	Community Budgets 2021/22 Penllergaer Ward	
Cymeradwywyd Approved	AF	Proposed Traffic Calming Measures	
Dyddiad Date	24/09/2021	'Speed Cushions'	
Graddfa Scale	1:500	Pontardulais Road	

**CYFARWYDDIAETH LLEOEDD**  
**DIRECTORATE OF PLACE**  
STUART DAVIES B.Eng., C.Eng., M.I.C.E., MBA.  
PENNAETH PRIFYRDD A CHILDRIANT  
HEAD OF HIGHWAYS & TRANSPORTATION

Rhif y Dyluniad Drawing No	T.21.CB.28.001_02
----------------------------	-------------------

**STATEMENT OF REASONS**

**Notice of Intent for the following Traffic Regulation Order**

**PONTARDULAIS ROAD, PENLLEGAER**

The introduction of new SPEED CUSHIONS on the above named street is:-

- 1.) for facilitating the passage on the road or any other road of any class of traffic (including pedestrians).
- 2.) for avoiding danger to persons or other traffic using the road or any other road or for preventing the likelihood of any such danger arising.
- 3.) For preserving and improving the amenities of the area through which the road runs