

THE COUNCIL OF THE CITY AND COUNTY OF SWANSEA
CYNGOR DINAS A SIR ABERTAWE
PROPOSED TRAFFIC REGULATION ORDER
ST THOMAS WARD
VARIOUS RESTRICTION
NOTICE 2023

NOTICE is hereby given that the Council of the City and County of Swansea intends to make an Order in pursuance of its powers as contained in the Road Traffic Regulation Act 1984 (as amended) ("the Act") the effect of which is as set out in the Schedule(s) below. A copy of the proposed Order, Statement of Reasons and an appropriate plan may be inspected during normal office hours at the Civic Centre Oystermouth Road Swansea SA1 3SN. Any objections to the proposals should be submitted in writing setting out the reasons thereto to reach the undersigned at the above address or via E-mail at Legal.TrafficNotices@swansea.gov.uk by the 6th November 2023 quoting reference DVT-00274478/AVR.

SCHEDULES

SCHEDULE 1

REVOCATIONS

The existing Orders are revoked insofar as they are inconsistent with the proposals hereinafter contained which relate to the length or lengths of the road or roads referred to in the schedules hereto.

SCHEDULE 2

NO WAITING AT ANY TIME

ST ILLTYD'S CRESCENT

On its eastern side from its junction with the north western kerbline of Danygraig Road northwards for a distance of 10 metres.

DANYGRAIG ROAD

On its north western side from its junction with the eastern kerbline of St Illtyd's Crescent north eastwards for a distance of 10 metres and

On its south eastern side from its junction with the south western kerbline of Pant Street south westwards for a distance of 3 metres and from its junction with the north eastern kerbline of Pant Street north eastwards for a distance of 3 metres

PANT STREET

On both sides from its junction with the south eastern kerbline of Danygraig Road south eastwards for a distance of 10 metres.

SCHEDULE 3

DISABLED PERSONS' PARKING PLACES

No 14 JERSEY TERRACE

On its eastern side from a point 0.7 metres south of the common boundary of numbers 14 and 15 Jersey Terrace northwards for a distance of 6.6 metres.

No 22 PANT STREET

On its eastern side from a point 1.3 metres south of the common boundary of numbers 20 and 22 Pant Street northwards for a distance of 6.6 metres.

No 2 LONGFORD CRESCENT

On its southern side from a point 1.3 metres west of the common boundary of numbers 1 and 2 Longford Crescent eastwards for a distance of 6.6 metres.

No 34 GELLI STREET

On its western side from a point 0.7 metres south of the common boundary of numbers 34 and 36 Gelli Street northwards for a distance of 6.6 metres.

SCHEDULE 4

RESIDENT PERMIT HOLDERS ONLY

JERSEY TERRACE

On its eastern side from a point 61 metres south of its junction with the southern kerbline of Danygraig Road southwards for a distance of 26 metres

SCHEDULE 5

LIMITED WAITING 1 HOUR NO RETURN WITHIN 2 HOURS MON-SAT 8AM – 6PM RESIDENT PERMIT HOLDERS EXEMPT

PANT STREET

On its eastern side from a point 94 metres south of its junction with the southern kerbline of Danygraig Road to a point 155 metres south of that junction.



SCHEDULE 6

PERMIT HOLDERS ONLY AT ANY TIME

UPTON TERRACE

On its northern side from a point of 43 metres east of its junction with the south eastern kerb line of Kinley Street east for a distance 60 metres.

16th October 2023
Tracey Meredith
Chief Legal Officer / Prif Swyddog Cyfreithiol

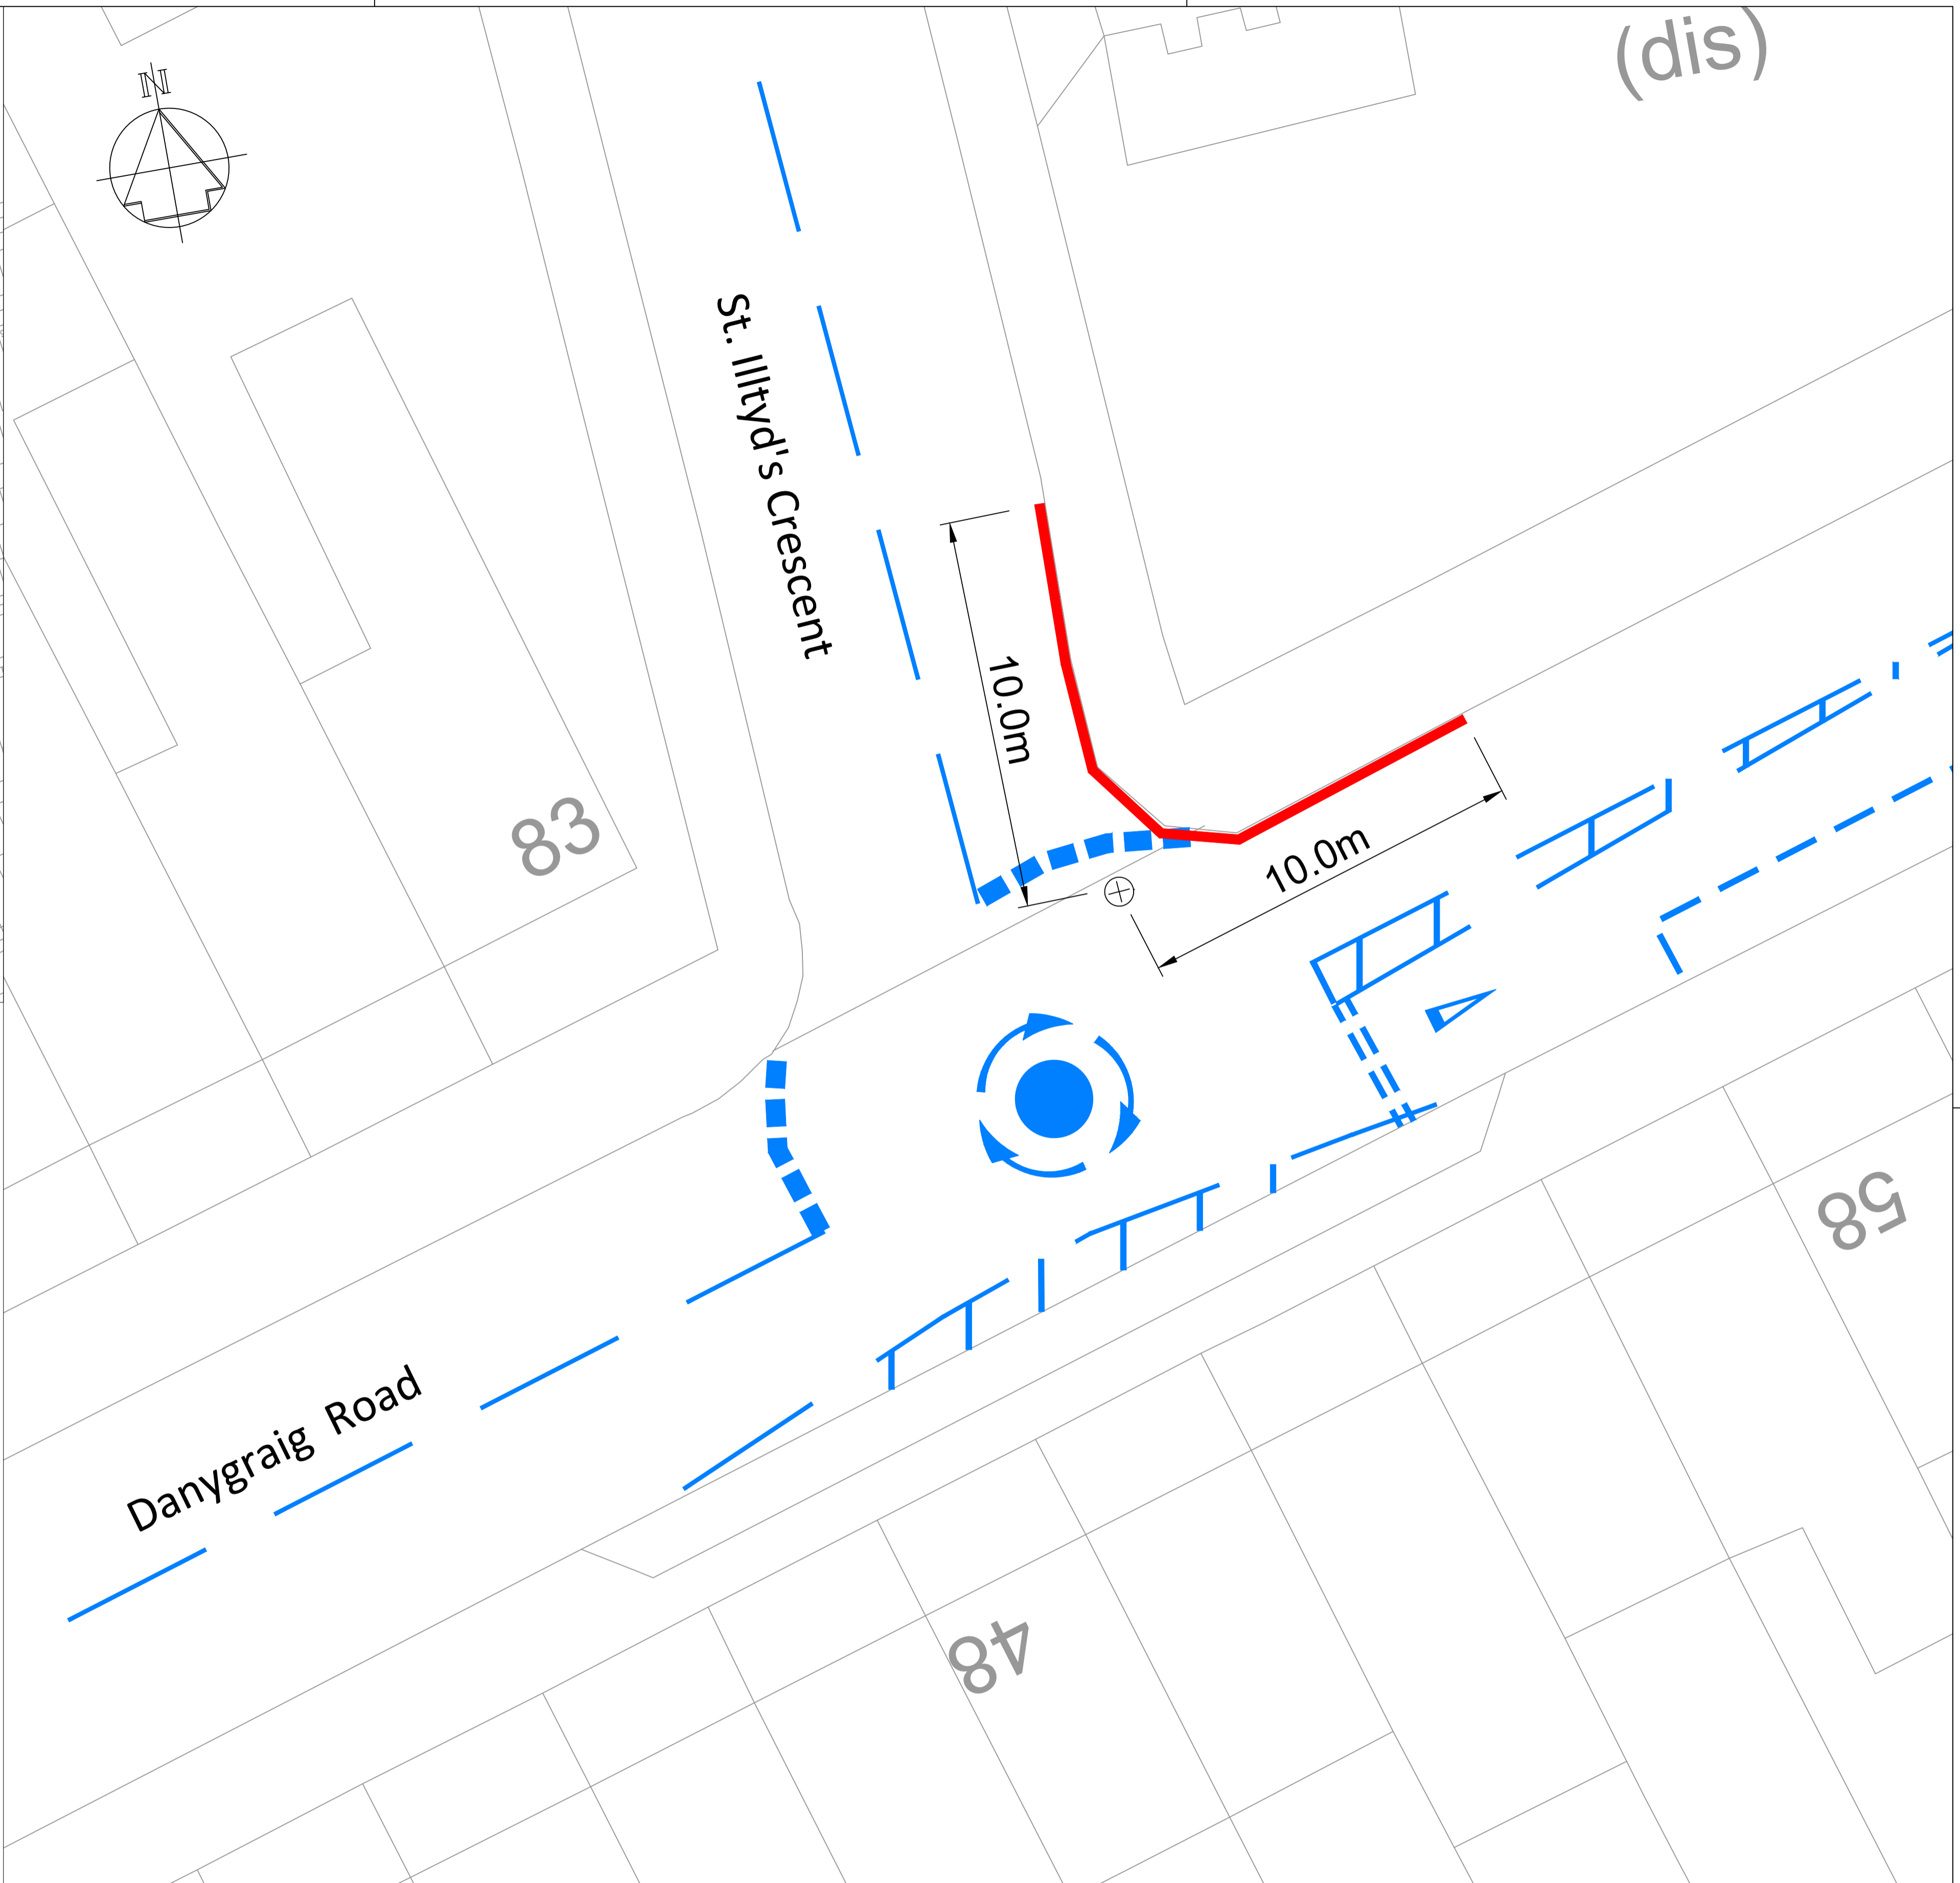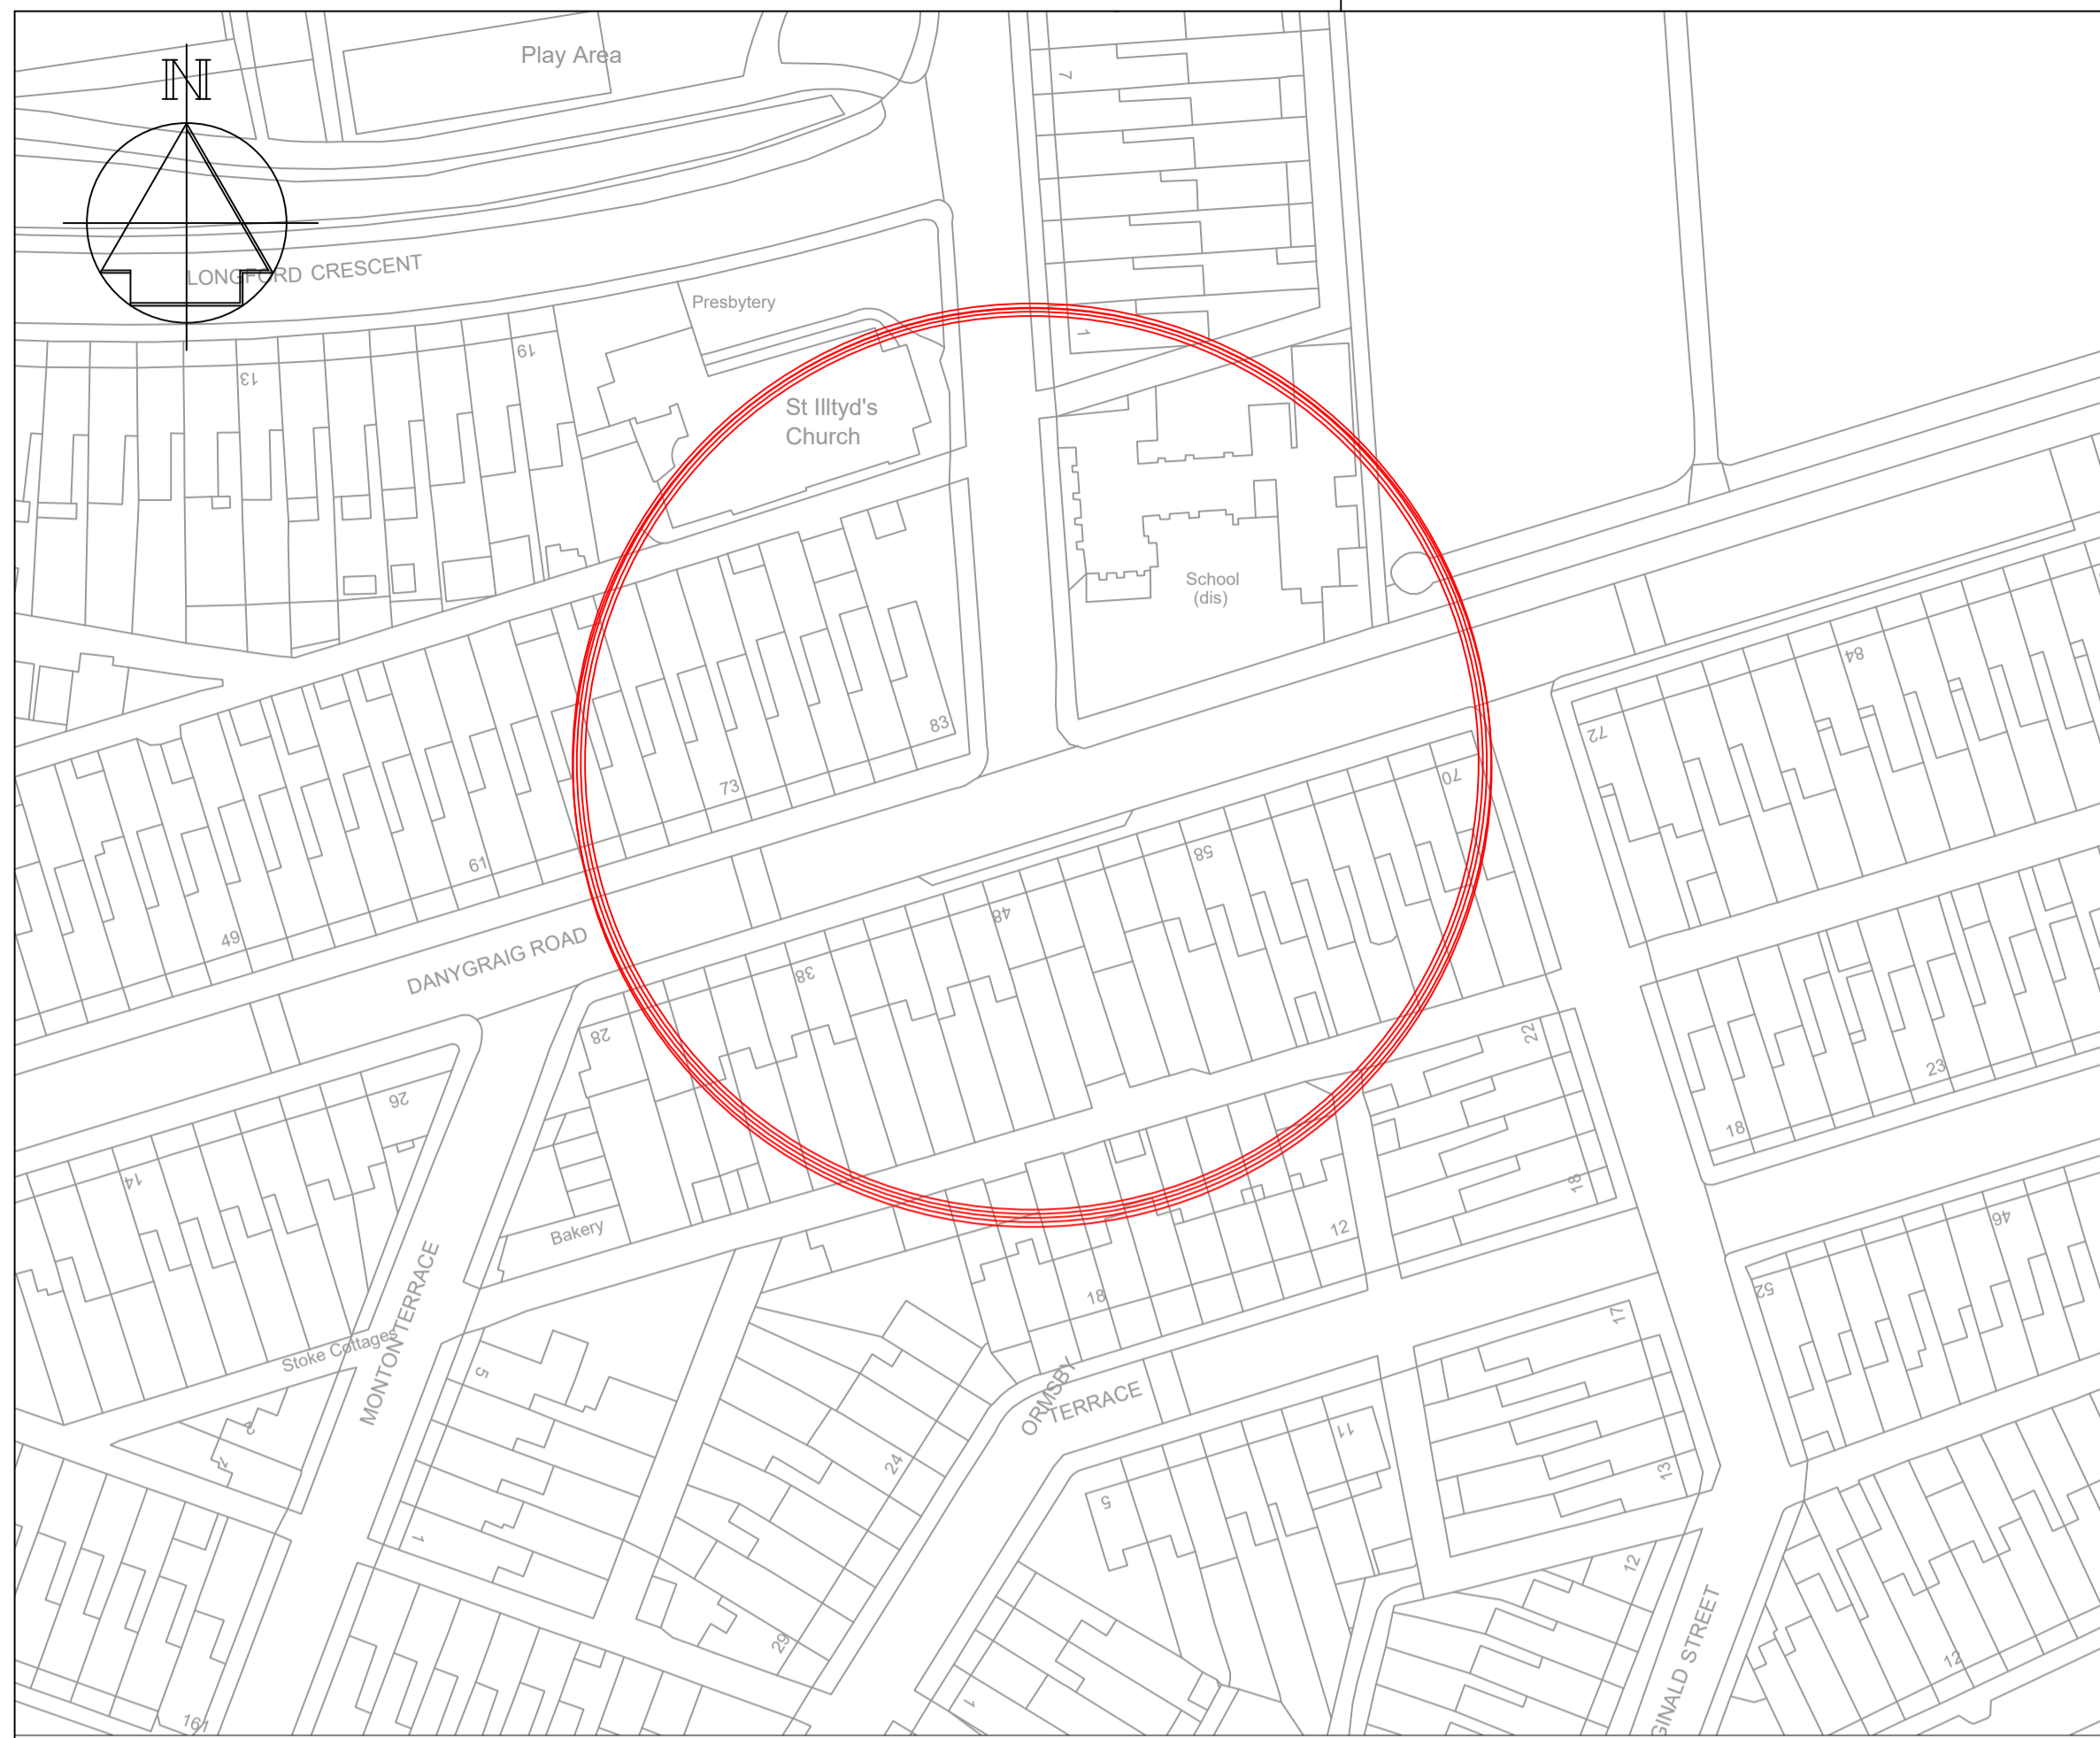


Rev	Date	Details	Dr	Ch	Ap

- NOTES**
- THIS IS A CAD DRAWING AND SHOULD NOT BE AMENDED BY HAND.
 - All dimensions in millimetres unless otherwise stated.
 - ©Hawffraint y Goron a hawliau cronfa ddata 2023 Yr Arolwg Ordnans 100023509.
©Crown Copyright and database rights 2023 Ordnance Survey 100023509.
 - Any errors or omissions to be reported to the Designer.
 - All existing Road Markings are to be made good where affected.

KEY

- Existing Road Markings
- Proposed Prohibition of Waiting At Any Time Traffic Regulation Order (Double Yellow Lines)

A1		RHAGARWEINIOL - PRELIMINARY	
Dylunwyd Drawn	AJD	Trail Title	
Archwiliwyd Checked	AJ	Community Budget 2023/24 St. Thomas Ward	
Cymeradwywyd Approved	AF		
Dyddiad Date	June 2023	CYFARWYDDIAETH LLEOEDD DIRECTORATE OF PLACE <small>STUART DAVIES B.Eng., C.Eng., M.I.C.E., MBA, PENNAETH PRIFYRDO A CHLUDIANT HEAD OF HIGHWAYS & TRANSPORTATION</small>	
Graddfa Scale	NTS	Rhif y Dyluniad Drawing No T.23.CB.27.003-01	

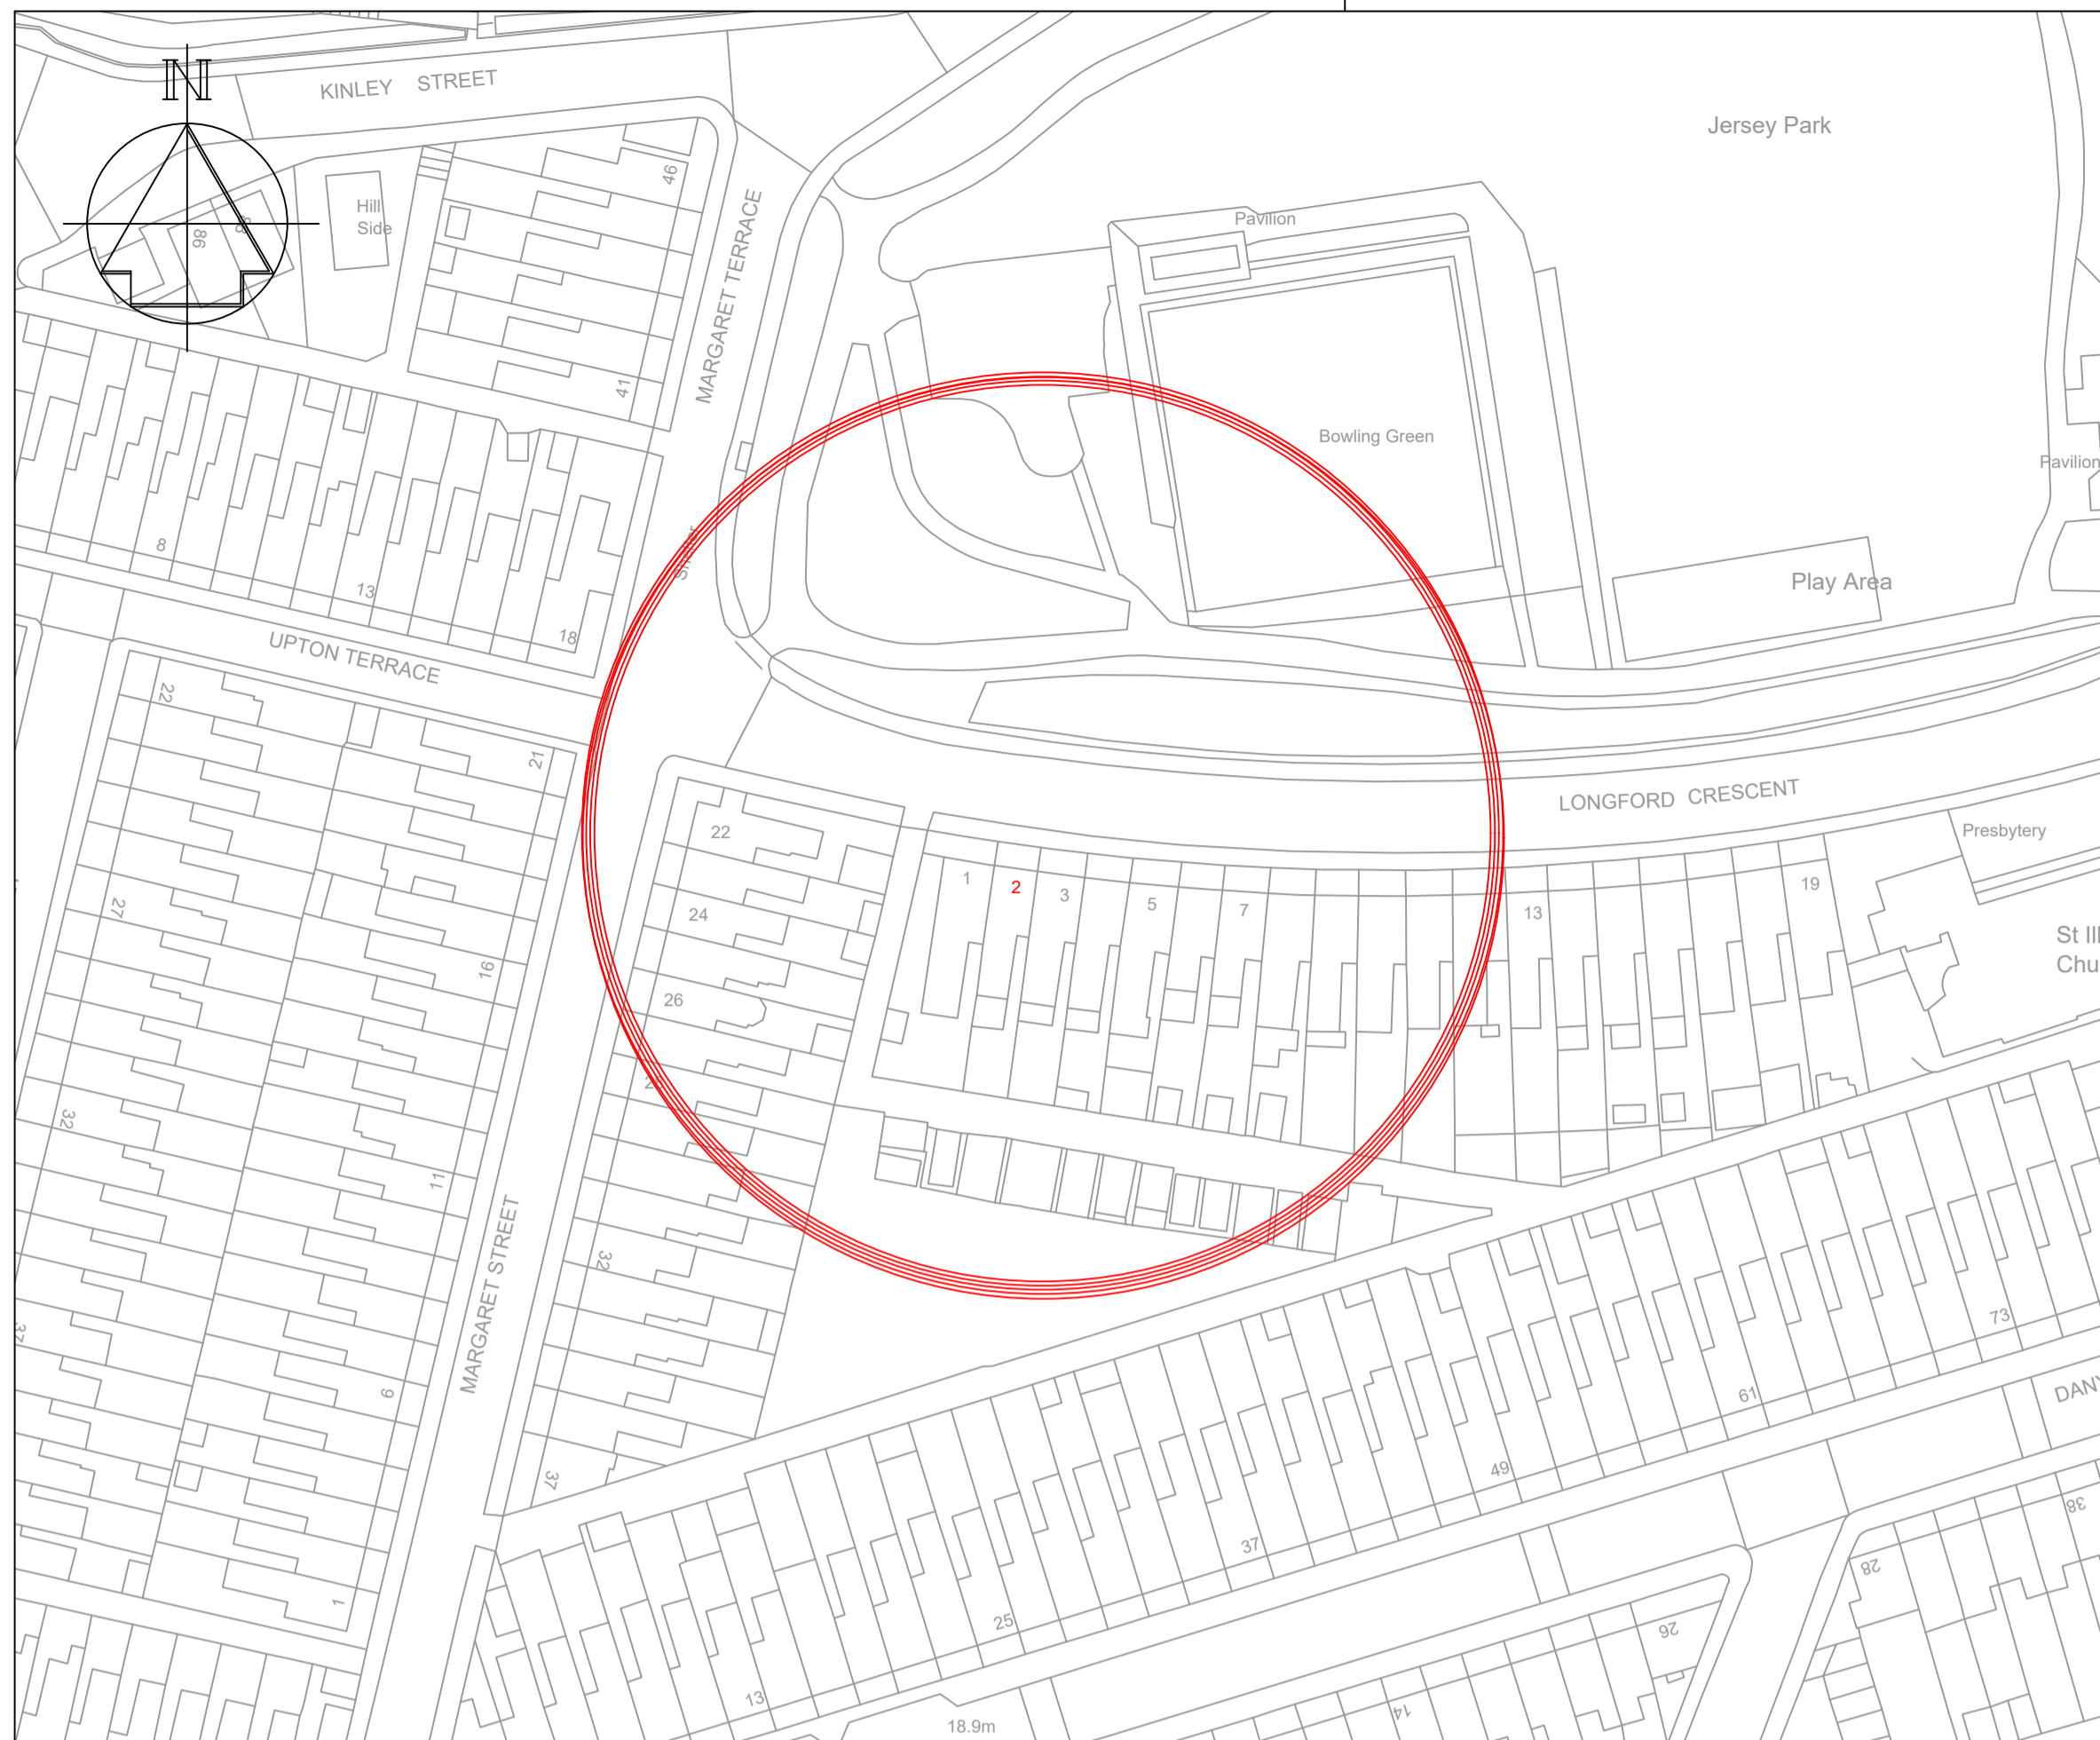

Signing Project	Disabled Parking Sign				
Sign Reference	A	Width (mm)	255	Background	White
x Height	20.0	Height (mm)	485	Border	Black
Material	Class RA2	Area (m ²)	0.12	Legend	Black

Sign Ref A (1No. Sign Required)



NOTES

- THIS IS A CAD DRAWING AND SHOULD NOT BE AMENDED BY HAND.
- All dimensions in millimetres unless otherwise stated.
- ©Hawffraint y Goron a hawliau cronfa ddata 2023 Yr Arolwg Ordnans 100023509.
©Crown Copyright and database rights 2023 Ordnance Survey 100023509.
- Any errors or omissions to be reported to the Designer.
- All existing Road Markings are to be made good where affected.

Rev	Date	Details	Dr	Ch	Ap



A1		RHAGARWEINIOL - PRELIMINARY	
Dyluniwyd Drawn	AJD	Title Community Budget 2023/24 St. Thomas Ward	
Archwiliwyd Checked	AJ		
Cymerachwyd Approved	AF	CYFARWYDDIAETH LLEOEDD DIRECTORATE OF PLACE <small>STUART DAVIES B.Eng., C.Eng., M.I.C.E., MBA, PENNAETH PRIFYRD A CHLUDANT HEAD OF HIGHWAYS & TRANSPORTATION</small>	
Dyddiad Date	June 2023	Disabled Parking Bay Longford Crescent	
Graddfa Scale	NTS	Proposed Traffic Regulation Order <small>Rhif y Dyluniad Drawing No</small> T.23.CB.27.004-01 -	

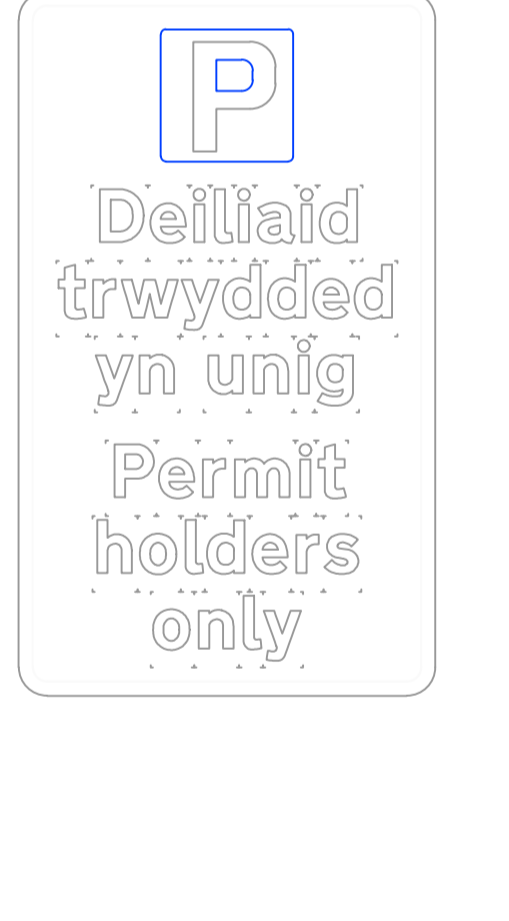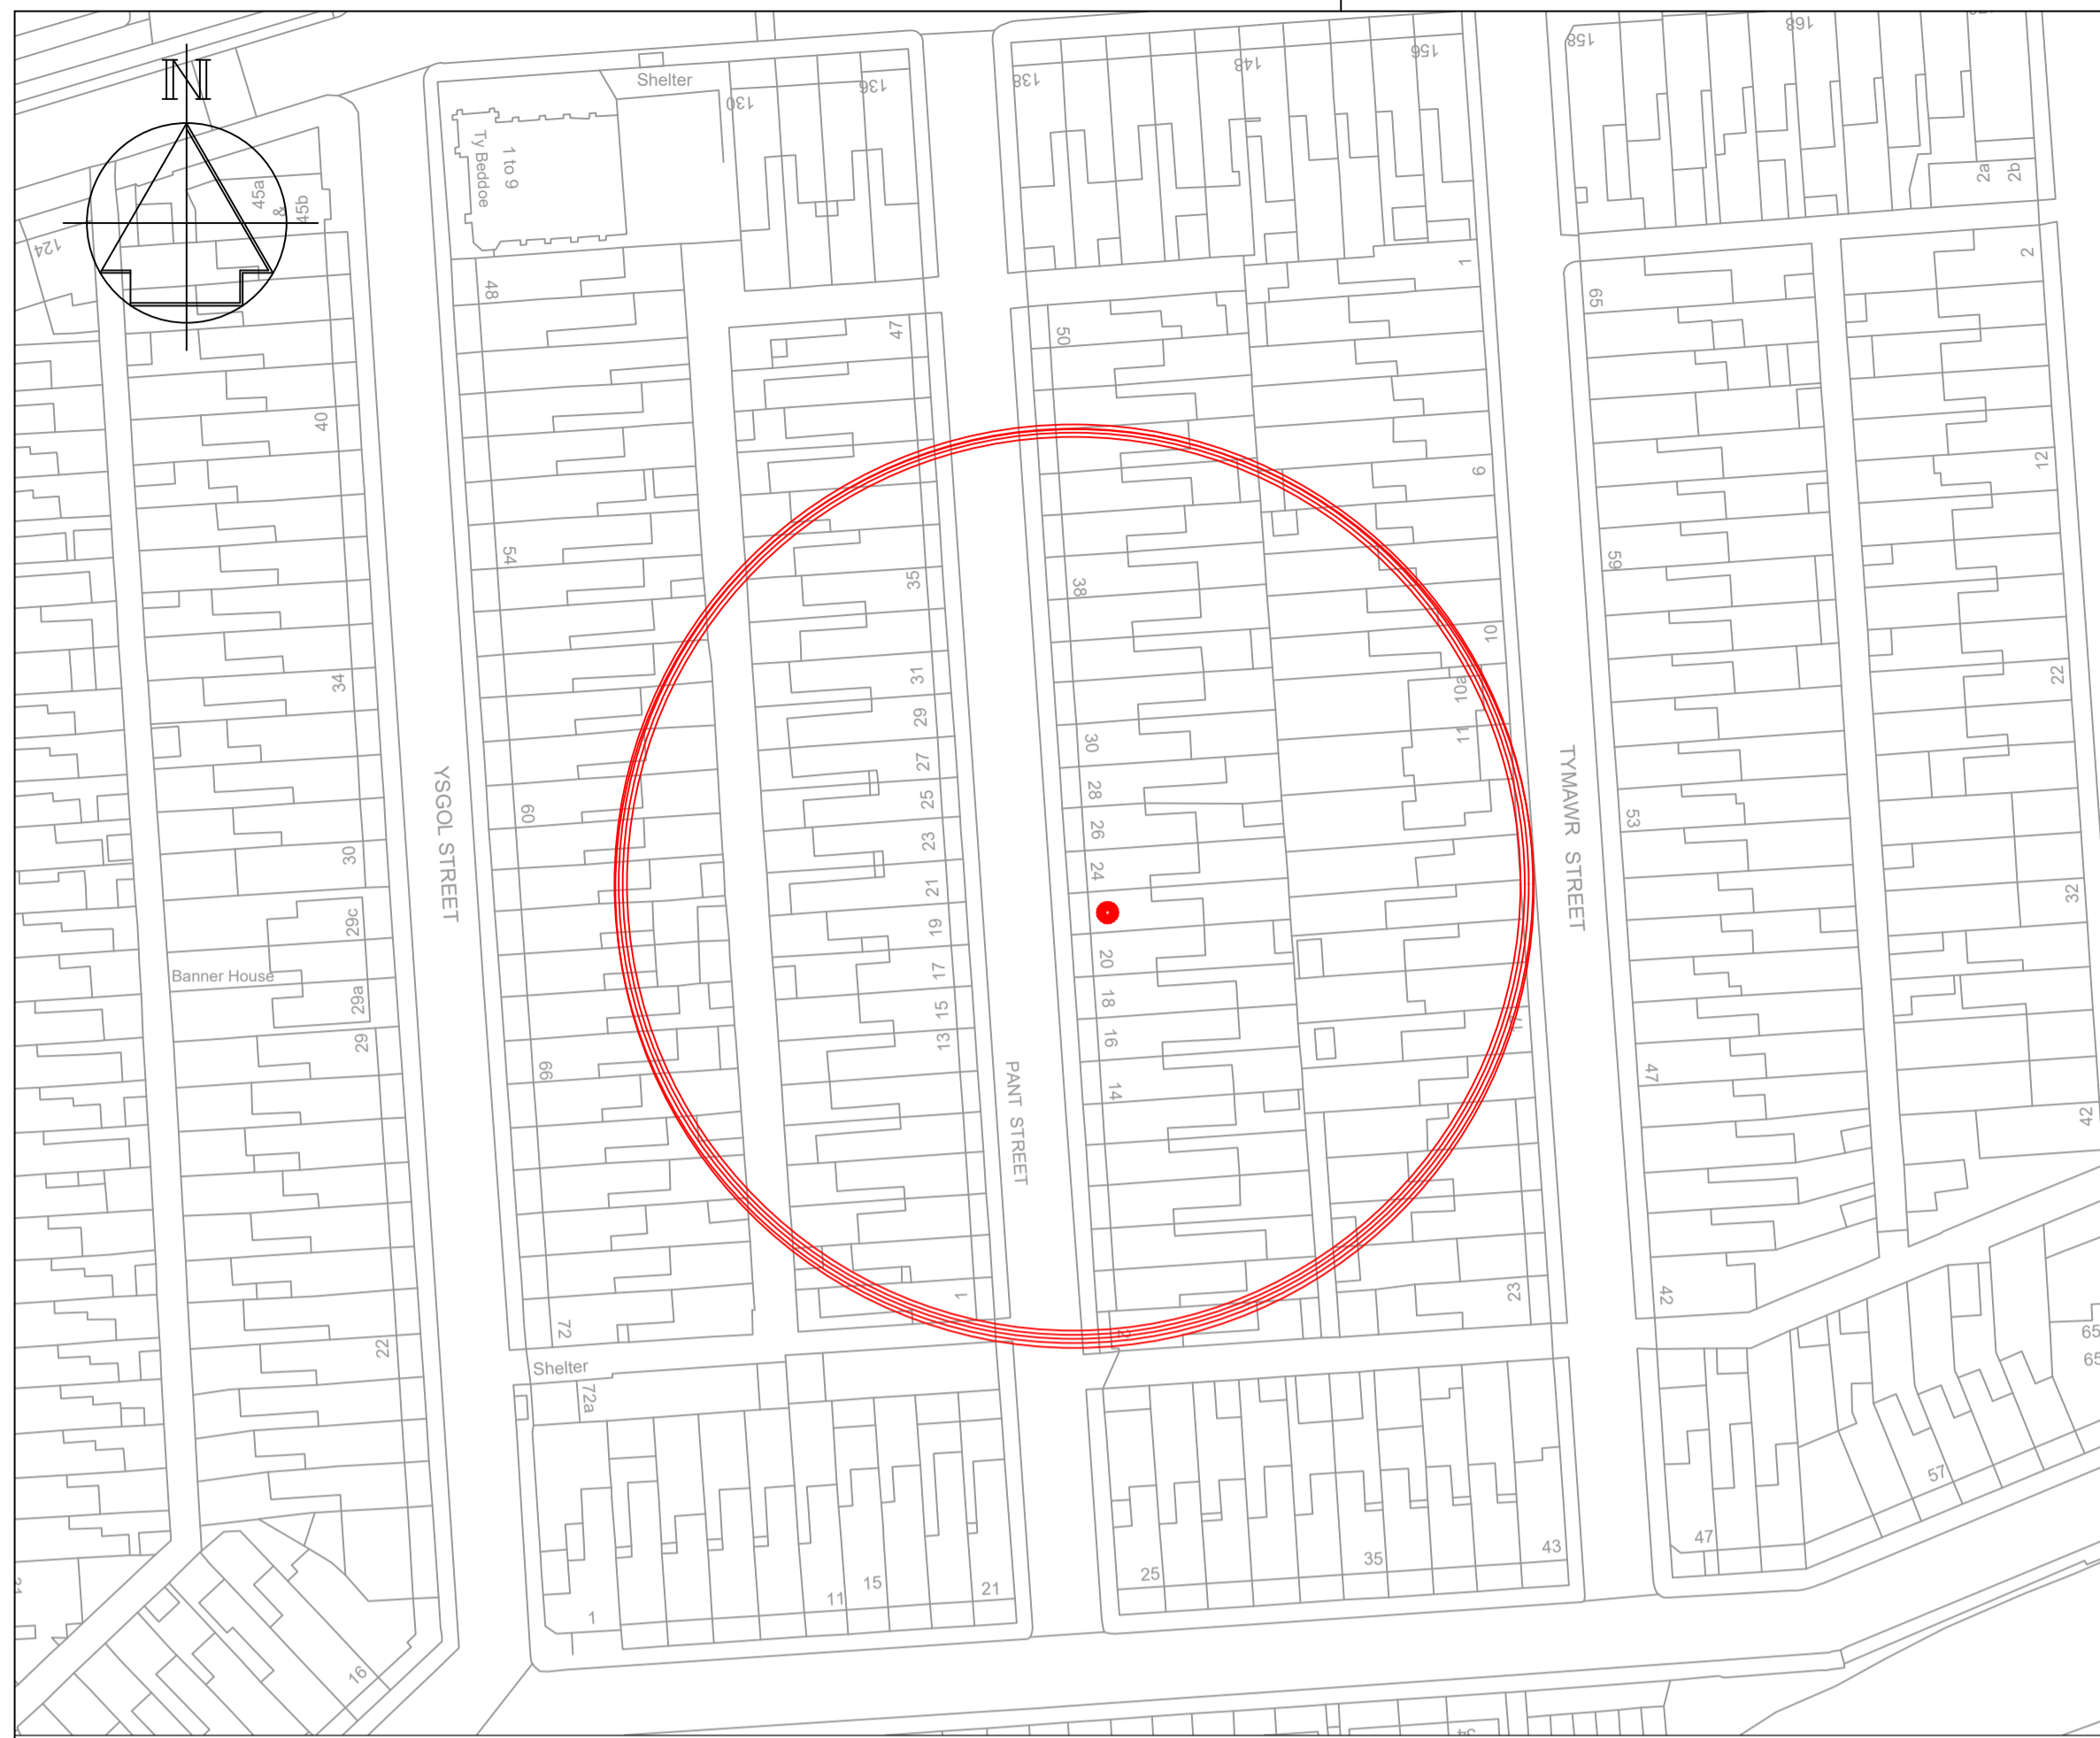

Sign S3a

Sign S3b

Signing Project	Disabled Parking Sign S3a & S3b				
Sign Reference	20.0	Width (mm)	590	Background	Grey
x Height		Height (mm)	585	Border	
Material	Class R3B	Area (m ²)	0.35	Legend	

Sign Ref S3a & S3b
(1No. of each Sign Required)

NOTES





- THIS IS A CAD DRAWING AND SHOULD NOT BE AMENDED BY HAND.
- All dimensions in millimetres unless otherwise stated.
- ©Hawffraint y Goron a hawliau cronfa ddata 2023 Yr Arolwg Ordnans 100023509.
©Crown Copyright and database rights 2023 Ordnance Survey 100023509.
- Any errors or omissions to be reported to the Designer.
- All existing Road Markings are to be made good where affected.

KEY

	Proposed Sign on new post
	Existing Road Markings to remain
	Existing Road Markings to be Removed (DPPS TRO revoked)
	New Road Markings
ANABL DISABLED	New Text to be added to Bay outside No. 22

A1		RHAGARWEINIOL - PRELIMINARY	
Dylunwyd Drawn	AJD	Trell Title	Community Budget 2023/24 St. Thomas Ward
Archwiliwyd Checked	AJ		
Cymerachwyd Approved	AF		
Dyddiad Date	June 2023		
Graddfa Scale	NTS		
		<p>CYFARWYDDIAETH LLEOEDD DIRECTORATE OF PLACE STUART DAVIES B.Eng., C.Eng., M.I.C.E., MBA, PENNAETH PRIFYRDD A CHLUDANT HEAD OF HIGHWAYS & TRANSPORTATION</p>	
		Rhif y Dyluniad Drawing No	T.23.CB.27.005-01
			-

Rev	Date	Details	Dr	Ch	Ap

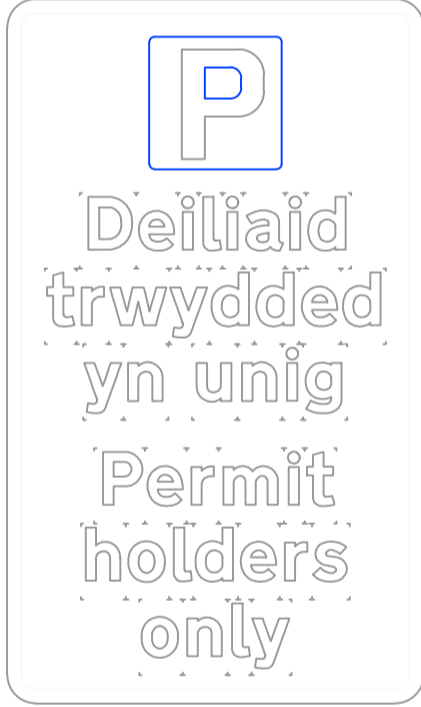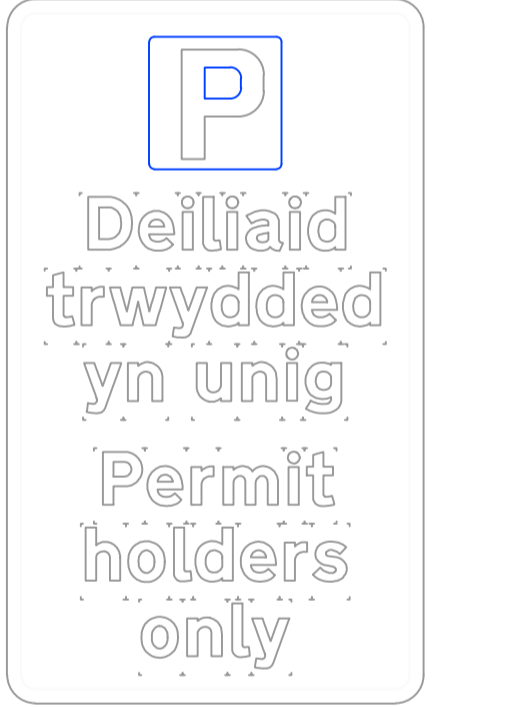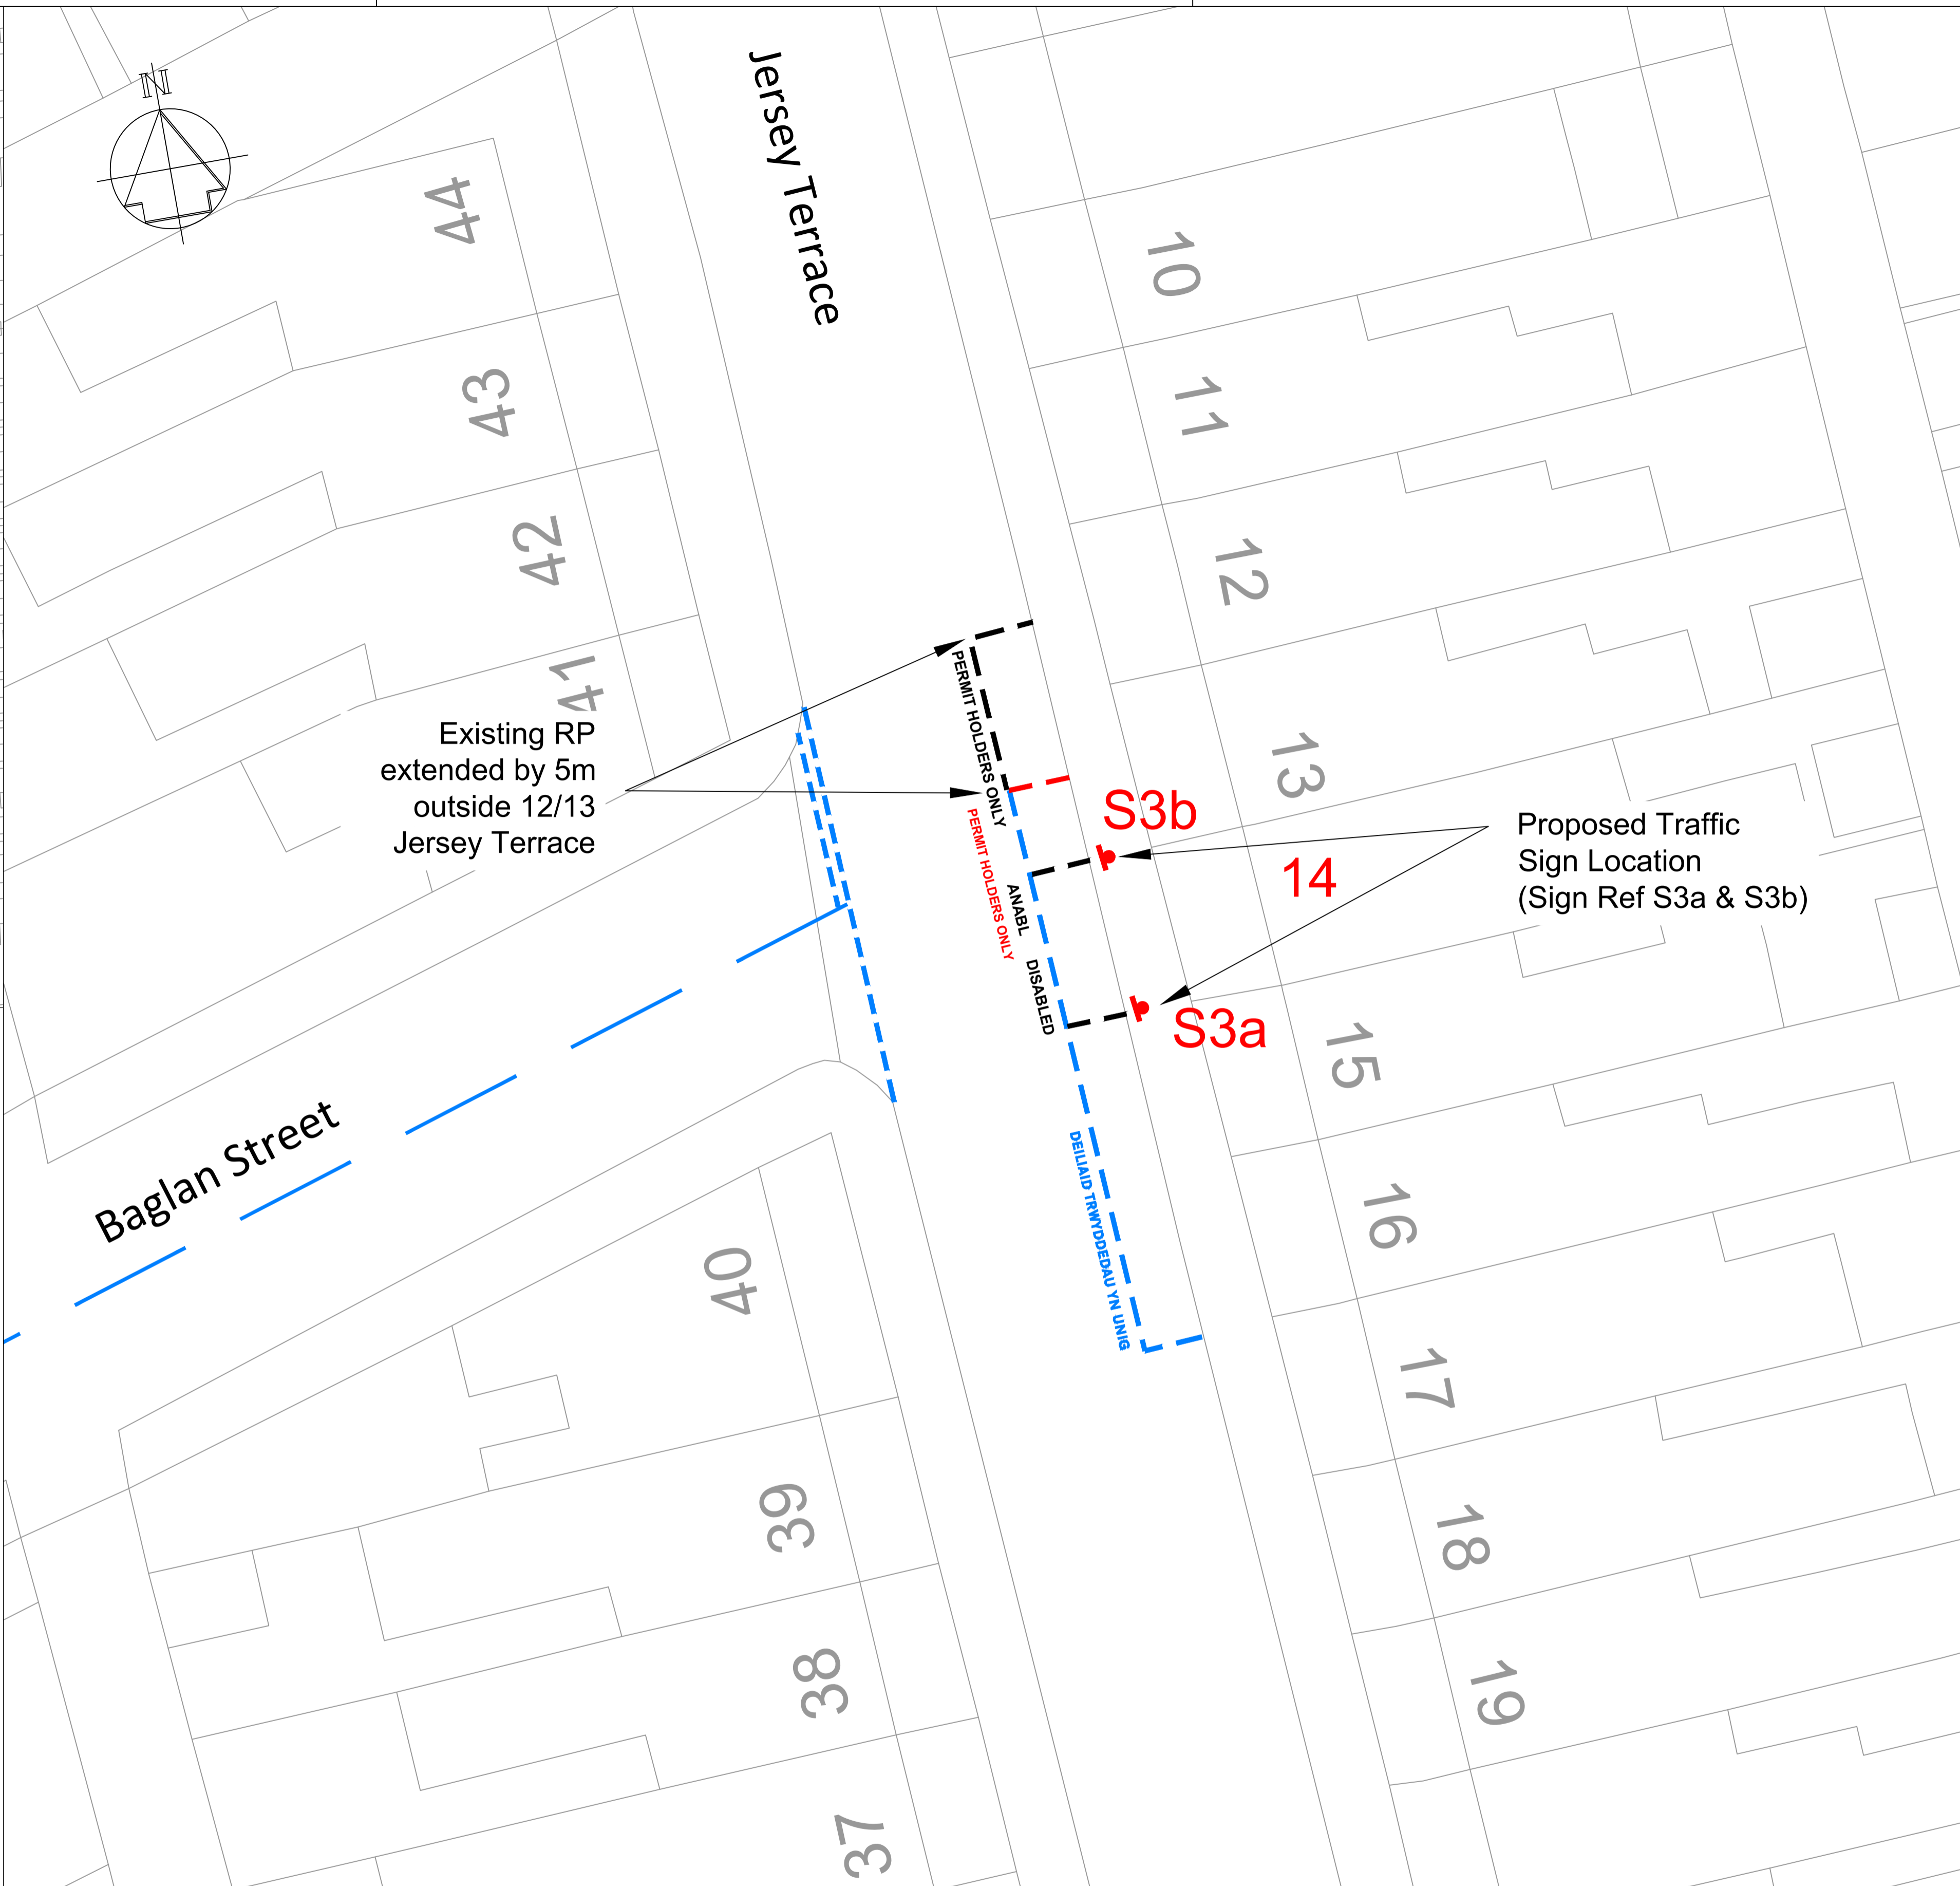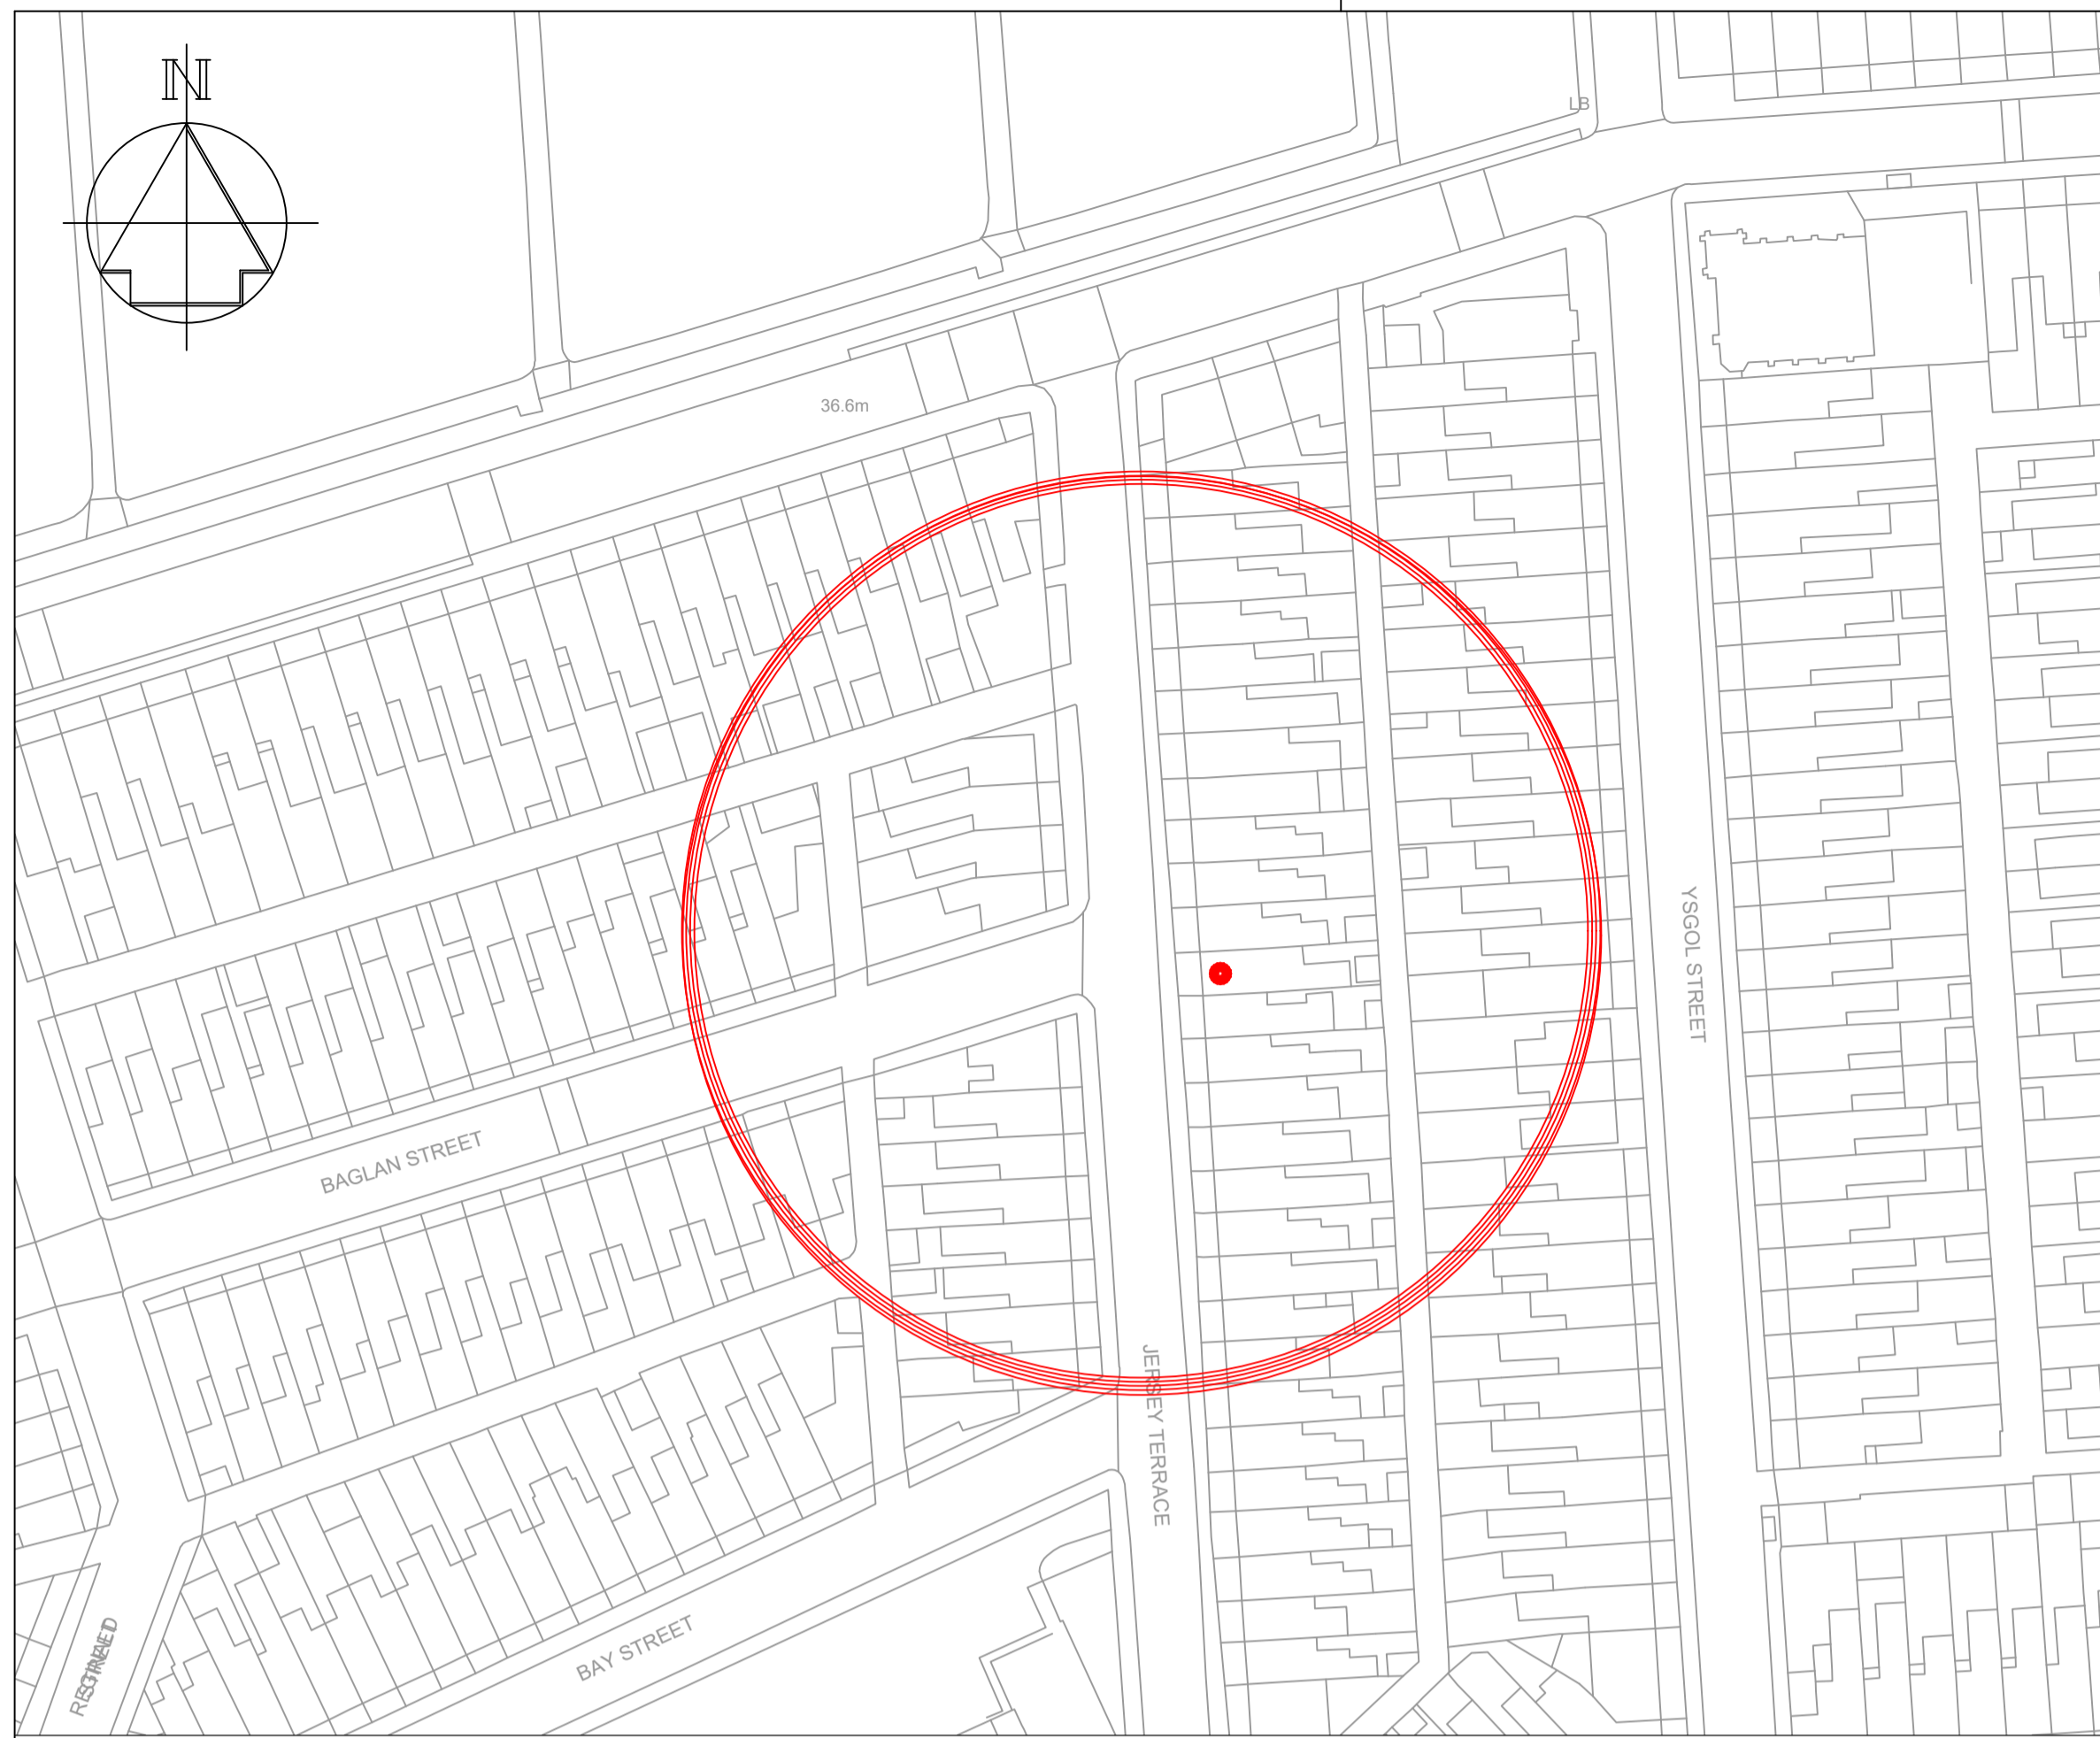

Sign S3a

Sign S3b

Disabled Parking Sign S3a & S3b					
Sign Reference	20.0	Width (mm)	590	Background	Grey
x Height		Height (mm)	585	Border	
Material	Class R3B	Area (m ²)	0.35	Legend	

Sign Ref S3a & S3b
(1No. of each Sign Required)


NOTES

- THIS IS A CAD DRAWING AND SHOULD NOT BE AMENDED BY HAND.
- All dimensions in millimetres unless otherwise stated.
- ©Hawffraint y Goron a hawliau cronfa ddata 2023 Yr Arolwg Ordnans 100023509.
©Crown Copyright and database rights 2023 Ordnance Survey 100023509.
- Any errors or omissions to be reported to the Designer.
- All existing Road Markings are to be made good where affected.

Rev	Date	Details	Dr	Ch	Ap

- KEY**
- New Sign on existing post
 - Existing Road Markings to remain
 - Existing Road Markings to be Removed (DPPS TRO revoked)
 - New Road Markings
 - ANABL** **DISABLED** New Text to be added to Bay outside No. 14
 - PERMIT HOLDERS ONLY** New Text to be added to Bay outside No. 12/13

A1		RHAGARWEINIOL - PRELIMINARY	
Dylunwyd Drawn	AJD	Titl Title	Community Budget 2023/24
Archwiliwyd Checked	AJ		St. Thomas Ward
Cymerachwyd Approved	AF		CYFARWYDDIAETH LLEOEDD DIRECTORATE OF PLACE
Dyddiad Date	June 2023		STUART DAVIES B.Eng., C.Eng., M.I.C.E., MBA, PENNAETH PRIFYRDO A CHLUDANT HEAD OF HIGHWAYS & TRANSPORTATION
Graddfa Scale	NTS		Rhif y Dyluniad Drawing No
			T.23.CB.27.006-01
			Proposed Traffic Regulation Order

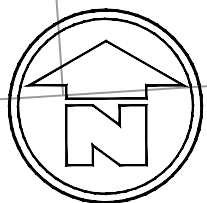

28

32

34

36

40

42



DISABLED BAY

5.25m

Gelli Street

Proposed Disabled Parking Bay Laid to TSR&GD 1032

Proposed Traffic Sign Location (Sign Ref A)

Access Lane

Access Lane


31

35

37

41

Site Location

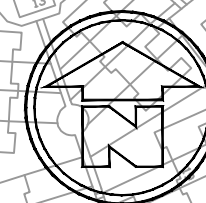

Signing Project	Gelli Street	Width (mm)	255	Background	White
Sign Reference	A	Height (mm)	485	Border	Black
x Height	20.0	Area (m ²)	0.12	Legend	Black
Material	Class R3B				


Sign Ref A (1No. Sign Required)

NOTES


1. THIS IS A CAD DRAWING AND SHOULD NOT BE AMENDED BY HAND.
2. All dimensions in millimetres unless otherwise stated.
3. ©Hawlfraint y Goron a hawliau cronfa ddata 2022 Yr Arolwg Ordnans 100023509. ©Crown Copyright and database rights 2022 Ordnance Survey 100023509.
4. Any errors or omissions to be reported to the Designer.

KEY:-

 Erect New Sign A on New Post.

 Proposed Disabled Parking Bay

Rev	Date	Details	Dr	Ch	Ap

A3		RHAGARWEINIOL - PRELIMINARY	
Dyluniwyd Drawn	AJD	Teitl Title	
Archwiliwyd Checked	JD	34 Gelli Street, St. Thomas	
Cymeradwywyd Approved	AFF	Proposed Traffic Regulation Order Disabled Parking Bay	
Dyddiad Date	Feb '22	 CYFARWYDDIAETH LLEOEDD DIRECTORATE OF PLACE <small>STUART DAVIES B.Eng., C.Eng., M.I.C.E., MBA.</small> <small>PENNAETH PRIFYRDOD A CHILIDYNT</small> <small>HEAD OF HIGHWAYS & TRANSPORTATION</small>	
Graddfa Scale	NTS	Rhif y Dyluniad Drawing No	T.21.CB.32.003.01



NOTES

1. THIS IS A CAD DRAWING AND SHOULD NOT BE AMENDED BY HAND.
2. All dimensions in millimetres unless otherwise stated.
3. ©Hawffraint y Goron a hawliau cronfa ddata 2023 Yr Arolwg Ordnans 100023509.
©Crown Copyright and database rights 2023 Ordnance Survey 100023509.
4. Any errors or omissions to be reported to the Designer.
5. All existing Road Markings are to be made good where affected.

KEY

- Existing Road Markings
- Proposed Prohibition of Waiting At Any Time Traffic Regulation Order (Double Yellow Lines)

Rev	Date	Details	Dr	Ch	Ap

A1		RHAGARWEINIOL - PRELIMINARY	
Dylunwyd Drawn	AJD	Trell Title	Community Budget 2023/24 St. Thomas Ward
Archwiliwyd Checked	AJ	 CYFARWYDDIAETH LLEOEDD DIRECTORATE OF PLACE <small>STUART DAVIES B.Eng., C.Eng., M.I.C.E., MBA, PENNAETH PRIFYRDO A CHLUDIANT HEAD OF HIGHWAYS & TRANSPORTATION</small>	
Cymrachwywyd Approved	AF		
Dyddiad Date	June 2023	Proposed Parking Restrictions Pant Street	
Graddfa Scale	NTS	Proposed Traffic Regulation Order	
		Rhif y Dyluniad Drawing No	T.23.CB.27.002-01
		-	

STATEMENT OF REASONS

Notice of Intent for the Traffic Regulation Order

ST THOMAS WARD COMMUNITY BUDGET PROPOSALS

The provision of :

double yellow lines is for the purpose of improving road safety at road junctions for motorists and pedestrians

disabled persons parking places is for the purpose of assisting disabled persons to park outside their homes

the increase in the length of resident parking bays and limited waiting bays is to compensate for the placing of a disabled persons' parking place within that bay

Extract from RTRA 1984

2What a traffic regulation order may provide.

(1) A traffic regulation order may make any provision prohibiting, restricting or regulating the use of a road, or of any part of the width of a road, by vehicular traffic, or by vehicular traffic of any class specified in the order,—

(a) either generally or subject to such exceptions as may be specified in the order or determined in a manner provided for by it, and

(b) subject to such exceptions as may be so specified or determined, either at all times or at times, on days or during periods so specified.

**THE COUNCIL OF THE CITY
AND COUNTY OF SWANSEA
CYNGOR DINAS A SIR ABERTAWE**



**PROPOSED TRAFFIC REGULATION
ST THOMAS WARD
VARIOUS RESTRICTION
ORDER 2023**

DVT-00274478/AVR

**THE COUNCIL OF THE CITY
AND COUNTY OF SWANSEA
CYNGOR DINAS A SIR ABERTAWE
ST THOMAS WARD
VARIOUS RESTRICTION
ORDER 2023**

THE COUNCIL OF THE CITY AND COUNTY OF SWANSEA (hereinafter called “the Council”) in exercise of its powers under Sections the Road Traffic Regulation Act 1984, as amended (hereinafter referred to as “the Act of 1984”) and the Traffic Management Act 2004 and the Local Government (Miscellaneous Provisions) Act 1976 and of all other enabling powers and after consultation with the Chief Officer of Police in accordance with Part III of Schedule 9 and Section 124 of the Act of 1984 hereby make the following Order.

SECTION 1 – PRELIMINARY

Citation and commencement

1. This Order shall come into operation on xx xxxxxx 2023 and may be cited as the Council of the City and County of St Thomas Ward (Various Restriction) Swansea Order 2023

Definitions

2. In this order, except where the context otherwise requires, the following expressions have the meaning hereby respectively assigned to them:

“Civil Enforcement Officer” has the same meaning as in Section 63A of the Act of 1984 and by virtue of Section 76 of the 2004 Act a Civil Enforcement Officer appointed under Section 63A of the Act of 1984 is a Civil Enforcement Officer in relation to parking contraventions;

“Disabled Person’s Badge” has the same meaning as in the Disabled Persons (Badges for Motor Vehicles)(Wales) Regulation 2000;

“Parking Disc” means a disc issued by a Local Authority complying with the requirements of the British Standard Specifications for Parking Discs to comply with the European Blue Badge Scheme being a disc coloured blue and capable of showing the quarter hour period during which a period of waiting begins;

“Public Service Vehicles” means a vehicle carrying passengers for a fee and for the purposes of this Order Public Service Vehicles refers to a large Public Service Vehicles capable of carrying more than eight passengers;

“Relevant Position” in respect of:-

- (a) a Disabled Person’s Badge and Parking Disc has the same meaning as in the Local Authorities’ Traffic Orders (Exemptions for Disabled Persons) (Wales) Regulations 2000; and
- (b) a permit means exhibited on the windscreen, dashboard or fascia of the vehicle or, where the vehicle does not have a windscreen, dashboard or fascia, in a conspicuous position on the vehicle so that the whole of the information on the front of the permit is clearly legible from outside the vehicle;
- (c) a Waiver means exhibited on the windscreen, dashboard or fascia of the vehicle or, where the vehicle does not have a windscreen, dashboard or fascia, in a conspicuous position on the vehicle so that the whole of the information on the front of the Waiver is clearly legible from outside the vehicle;

"Virtual Parking Permit" means an electronic record of parking ticket, permit or dispensation issued and confirmed by the Council to exempt a vehicle from a restriction or to make payment other than on site covered in the provisions of this order, under the terms applicable at the time of issue. A Virtual Parking Permit may be obtained by any of the methods provided from time to time by the Council and to be valid must be registered on an account in an electronic database approved by the Council with an indication that the permit has been issued and validated in accordance with Council procedures.

“Waiver” means a Waiver issued by the Council in respect of vehicles being used for building maintenance repair shop fitting or other industrial or demolition operations and the Council may charge for such Waiver such charge to be determined from time to time by resolution of the Council or relevant Committee thereof;

Interpretation

3. Except where otherwise stated, any reference in this Order to a numbered Article or Schedule is a reference to the Article or Schedule bearing that number in this Order
4. The Interpretation Act 1978 shall apply for the interpretation of this Order as it applies for the Interpretation of an Act of Parliament
5. The prohibitions and restrictions imposed by this Order shall be in addition to and not in derogation of any other prohibition or restriction whether made under the Act of 1984 or otherwise

SECTION 2 - NO WAITING AT ANY TIME

6. Save as provided in Articles 7 and 8 no person shall, except upon the direction or with the permission of a Civil Enforcement Officer, police officer in uniform, or a person authorised by the Council, cause or permit any vehicle to wait at any time on the length or lengths of the road or roads referred to in Schedule 2 hereto.

Exemptions

7. Nothing in Article 6 of this Order shall render it unlawful to cause or permit any vehicle to wait on the side or sides or length or lengths of the road or roads specified therein for as long as may be necessary to enable:-
 - a. the vehicle, if it cannot conveniently be used for such purpose in any other road, to be used in connection with any of the following operations namely:-
 - (i) building, maintenance, repair, shop fitting or other industrial or demolition operations with a Waiver issued by the Council and displayed in the Relevant Position on the windscreen of the vehicle;
 - (ii) the removal of any obstruction to traffic;
 - (iii) the laying, erection, alteration or repair in or on land adjacent to the said lengths or sides of the road of any sewer or any main pipe or apparatus for the supply of water, gas electricity or of any telecommunications apparatus as defined by the Telecommunications Act 1984
 - (iv) a vehicle being used for police, Ambulance, fire brigade or other emergency purposes

- b. the vehicle if it cannot conveniently be used for such purpose in any other road, to be used in connection with the service of a local authority or of a water authority in pursuance of its statutory powers and duties.
 - c. the vehicle of the Royal Mail or other universal services provider as defined in Section 27 of the Postal Services Act 2011 to be used for the purpose of delivering or collecting mail.
 - d. Public Service Vehicles when waiting at an authorised Bus stop to set down or pick up passengers
 - e. vehicles picking up and dropping off passengers
8. Nothing in Article 6 of this Order shall render it unlawful to cause or permit a disabled person's vehicle which displays in the Relevant Position a Disabled Persons Badge and a Parking Disc (on which the driver, or other person in charge of the vehicle, has marked the time at which the period of waiting began) to wait on lengths of sides of roads referred to in the Article for a period not exceeding 3 hours (not being a period separated by an interval of less than 1 hour from the previous period of waiting by the same vehicle on the same length of side of road on which that vehicle had previously been waiting).

SECTION 3 - DISABLED PERSONS' PARKING PLACES

9. Save as provided in Articles 10 and 11 no person shall, except upon the direction or with the permission of a Civil Enforcement Officer, police officer in uniform, or a person authorised by the Council, cause or permit any vehicle to stop at any time on any of the length or lengths of the road or roads referred to in Schedule 3 hereto.

Exemptions

10. Nothing in Article 9 of this Order shall render it unlawful to cause or permit a vehicle displaying a Disabled Persons Badge in the Relevant Position to stop on the side or sides or length or lengths of the road or roads specified in Schedule 3.
11. Nothing in Article 9 of this Order shall render it unlawful to cause or permit any vehicle to stop on the side or sides or length or lengths of the road or roads specified therein for as long as may be necessary to enable:-
- (a) the vehicle, if it cannot conveniently be used for such purpose in any other road, to be used in connection with any of the following operations namely:-

- (i) building, maintenance, repair, shop fitting or other industrial or demolition operations with a Waiver issued by the Council and displayed in the Relevant Position on the windscreen of the vehicle;
 - (ii) the removal of any obstruction to traffic;
 - (iii) the laying, erection, alteration or repair in or on land adjacent to the said lengths or sides of the road of any sewer or any main pipe or apparatus for the supply of water, gas electricity or of any telecommunications apparatus as defined by the Telecommunications Act 1984
 - (iv) a vehicle being used for police, Ambulance, fire brigade or other emergency purposes
- (b) the vehicle if it cannot conveniently be used for such purpose in any other road, to be used in connection with the service of a local authority or of a water authority in pursuance of its statutory powers and duties.
- (c) the vehicle of the Royal Mail or other universal services provider as defined in Section 27 of the Postal Services Act 2011 to be used for the purpose of delivering or collecting mail.
- (d) Public Service Vehicles when waiting at an authorised Bus stop to set down or pick up passengers
- (e) vehicles picking up and dropping off passengers

SECTION 4 - RESIDENT PERMIT HOLDERS ONLY

12. Save as provided in Articles 13 and 14 no person shall, except upon the direction or with the permission of a Civil Enforcement Officer, police officer in uniform, or a person authorised by the Council, cause or permit any vehicle to stop at any time on any of the length or lengths of the road or roads referred to in Schedule 4 hereto.

Exemptions

13. Nothing in Article 12 of this Order shall render it unlawful to cause or permit a vehicle displaying a physical permit in the Relevant Position or subject to a Virtual Parking Permit covering the specified area to stop on the side or sides or length or lengths of the road or roads specified in Schedule 4.

14. Nothing in Article 12 of this Order shall render it unlawful to cause or permit any vehicle to stop on the side or sides or length or lengths of the road or roads specified therein for as long as may be necessary to enable:-

- (a) the vehicle, if it cannot conveniently be used for such purpose in any other road, to be used in connection with any of the following operations namely:-
 - (i) building, maintenance, repair, shop fitting or other industrial or demolition operations with a Waiver issued by the Council and displayed in the Relevant Position on the windscreen of the vehicle;
 - (ii) the removal of any obstruction to traffic;
 - (iii) the laying, erection, alteration or repair in or on land adjacent to the said lengths or sides of the road of any sewer or any main pipe or apparatus for the supply of water, gas electricity or of any telecommunications apparatus as defined by the Telecommunications Act 1984
 - (iv) a vehicle being used for police, Ambulance, fire brigade or other emergency purposes
- (b) the vehicle if it cannot conveniently be used for such purpose in any other road, to be used in connection with the service of a local authority or of a water authority in pursuance of its statutory powers and duties.
- (c) the vehicle of the Royal Mail or other universal services provider as defined in Section 27 of the Postal Services Act 2011 to be used for the purpose of delivering or collecting mail.
- (d) Public Service Vehicles when waiting at an authorised Bus stop to set down or pick up passengers
- (e) vehicles picking up and dropping off passengers

**SECTION 5 - LIMITED WAITING 1 HOUR NO RETURN WITHIN 2 HOURS MON-SAT 8AM
– 6PM RESIDENT PERMIT HOLDERS EXEMPT**

15. Save as provided in Articles 16, 17 and 18 no person shall, except upon the direction or with the permission of a Civil Enforcement Officer, police officer in uniform, or a person authorised by the Council, cause or permit any vehicle to wait between 8 AM and 6PM

Monday to Saturday for a period of time in excess 1 hour separated by a period of 2 hours on any of the length or lengths of the road or roads referred to in Schedule 5 hereto.

16. Where Article 15 applies no person shall, except upon the direction or with the permission of a Civil Enforcement Officer, police officer in uniform, or a person authorised by the Council, cause or permit any vehicle displaying a Disabled Person's Badge to wait between the hours of 8AM and 6PM Monday to Saturday inclusive within a designated permit only parking bay.

Exemptions

17. Nothing in Article 15 of this Order shall render it unlawful to cause or permit a vehicle displaying a physical permit in the Relevant Position or subject to a Virtual Parking Permit covering the specified area to wait on the side or sides or length or lengths of the road or roads specified in Schedule 5.

18. Nothing in Article 15 of this Order shall render it unlawful to cause or permit any vehicle to wait on the side or sides or length or lengths of the road or roads specified therein for as long as may be necessary to enable:-

- (a) the vehicle, if it cannot conveniently be used for such purpose in any other road, to be used in connection with any of the following operations namely:-
 - (i) building, maintenance, repair, shop fitting or other industrial or demolition operations with a Waiver issued by the Council and displayed in the Relevant Position on the windscreen of the vehicle;
 - (ii) the removal of any obstruction to traffic;
 - (iii) the laying, erection, alteration or repair in or on land adjacent to the said lengths or sides of the road of any sewer or any main pipe or apparatus for the supply of water, gas electricity or of any telecommunications apparatus as defined by the Telecommunications Act 1984
 - (iv) a vehicle being used for police, Ambulance, fire brigade or other emergency purposes
- (b) the vehicle if it cannot conveniently be used for such purpose in any other road, to be used in connection with the service of a local authority or of a water authority in pursuance of its statutory powers and duties.

- (c) the vehicle of the Royal Mail or other universal services provider as defined in Section 27 of the Postal Services Act 2011 to be used for the purpose of delivering or collecting mail.
- (d) Public Service Vehicles when waiting at an authorised Bus stop to set down or pick up passengers
- (e) vehicles picking up and dropping off passengers

SECTION 6 - PERMIT HOLDERS ONLY AT ANY TIME

19. Save as provided in Articles 20, 21 and 22 no person shall, except upon the direction or with the permission of a Civil Enforcement Officer, police officer in uniform, or a person authorised by the Council, cause or permit any vehicle to wait at any time on any of the length or lengths of the road or roads and referred to in Schedule 5 hereto.

20. Where Article 19 applies no person shall, except upon the direction or with the permission of a Civil Enforcement Officer, police officer in uniform, or a person authorised by the Council, cause or permit any vehicle displaying a Disabled Person's Badge to wait within a designated permit only parking bay.

Exemptions

21. Nothing in Article 19 of this Order shall render it unlawful to cause or permit a vehicle displaying a physical permit in the Relevant Position or subject to a Virtual Parking Permit covering the specified area to wait on the side or sides or length or lengths of the road or roads specified in Schedule 5.

22. Nothing in Article 19 of this Order shall render it unlawful to cause or permit any vehicle to wait on the side or sides or length or lengths of the road or roads specified therein for as long as may be necessary to enable:-

- (a) the vehicle, if it cannot conveniently be used for such purpose in any other road, to be used in connection with any of the following operations namely:-
 - (i) building, maintenance, repair, shop fitting or other industrial or demolition operations with a Waiver issued by the Council and displayed in the Relevant Position on the windscreen of the vehicle;
 - (ii) the removal of any obstruction to traffic;
 - (iii) the laying, erection, alteration or repair in or on land adjacent to the said lengths or sides of the road of any sewer or any main pipe or apparatus for

the supply of water, gas electricity or of any telecommunications apparatus as defined by the Telecommunications Act 1984

- (iv) a vehicle being used for police, Ambulance, fire brigade or other emergency purposes
- (b) the vehicle if it cannot conveniently be used for such purpose in any other road, to be used in connection with the service of a local authority or of a water authority in pursuance of its statutory powers and duties.
- (c) the vehicle of the Royal Mail or other universal services provider as defined in Section 27 of the Postal Services Act 2011 to be used for the purpose of delivering or collecting mail.
- (d) Public Service Vehicles when waiting at an authorised Bus stop to set down or pick up passengers
- (e) vehicles picking up and dropping off passengers

REVOCATION

23. The existing Orders are revoked insofar as they are inconsistent with the proposals contained in the schedules hereto and insofar as they relate to the length or lengths of the road or roads referred to in the Schedule hereto

SCHEDULES

SCHEDULE 1

REVOCATIONS

The existing Orders are revoked insofar as they are inconsistent with the proposals hereinafter contained which relate to the length or lengths of the road or roads referred to in the schedules hereto.

SCHEDULE 2

NO WAITING AT ANY TIME

ST ILLTYD'S CRESCENT

On its eastern side from its junction with the north western kerbline of Danygraig Road northwards for a distance of 10 metres.

DANYGRAIG ROAD

On its north western side from its junction with the eastern kerbline of St Illtyd's Crescent north eastwards for a distance of 10 metres and

On its south eastern side from its junction with the south western kerbline of Pant Street south westwards for a distance of 3 metres and from its junction with the north eastern kerbline of Pant Street north eastwards for a distance of 3 metres

PANT STREET

On both sides from its junction with the south eastern kerbline of Danygraig Road south eastwards for a distance of 10 metres.

SCHEDULE 3

DISABLED PERSONS' PARKING PLACES

No 14 JERSEY TERRACE

On its eastern side from a point 0.7 metres south of the common boundary of numbers 14 and 15 Jersey Terrace northwards for a distance of 6.6 metres.

No 22 PANT STREET

On its eastern side from a point 1.3 metres south of the common boundary of numbers 20 and 22 Pant Street northwards for a distance of 6.6 metres.

No 2 LONGFORD CRESCENT

On its southern side from a point 1.3 metres west of the common boundary of numbers 1 and 2 Longford Crescent eastwards for a distance of 6.6 metres.

No 34 GELLI STREET

On its western side from a point 0.7 metres south of the common boundary of numbers 34 and 36 Gelli Street northwards for a distance of 6.6 metres.

SCHEDULE 4

RESIDENT PERMIT HOLDERS ONLY

JERSEY TERRACE

On its eastern side from a point 61 metres south of its junction with the southern kerblines of Danygraig Road southwards for a distance of 26 metres

SCHEDULE 5

LIMITED WAITING 1 HOUR NO RETURN WITHIN 2 HOURS MON-SAT 8AM – 6PM RESIDENT PERMIT HOLDERS EXEMPT

PANT STREET

On its eastern side from a point 94 metres south of its junction with the southern kerblines of Danygraig Road to a point 155 metres south of that junction.

SCHEDULE 6

PERMIT HOLDERS ONLY AT ANY TIME

UPTON TERRACE

On its northern side from a point of 43 metres east of its junction with the south eastern kerb line of Kinley Street east for a distance 60 metres.

Dated this

THE COMMON SEAL OF THE)
COUNCIL OF THE CITY AND)
COUNTY OF SWANSEA)
was hereunto affixed)
in the presence of)

Authorised Signatory