

THE COUNCIL OF THE CITY AND COUNTY OF SWANSEA
CYNGOR DINAS A SIR ABERTAWE
TRAFFIC REGULATION ORDER 2021
A4240 GORSEINON ROAD, HIGH STREET, ALEXANDRA ROAD, BOROUGH
ROAD & SURROUNDING STREETS, GORSEINON, SWANSEA
PROHIBITION OF WAITING
NOTICE 2021

NOTICE: is hereby given that on 23rd April 2021 The Council of the City and County of Swansea made the above order under the Road Traffic Regulation Act 1984 (as amended) and of all other enabling powers. The order will be effective from 5th May 2021, as set out in the schedules below. A copy of the order and plan may be inspected during office hours at the Civic Centre, Oystermouth Road, Swansea, SA1 3SN. Any person wishing to challenge the validity of the order or procedures used in making this order may apply to the High Court within 6 weeks of the date the order was made.

SCHEDULES

SCHEDULE 1

REVOCATIONS

The existing Orders are revoked insofar as they are inconsistent with the proposals hereinafter contained which relate to the length or lengths of the road or roads referred to in the schedules hereto.

SCHEDULE 2

PROHIBITION OF WAITING, NO LOADING/ UNLOADING AT ANY TIME

Cross Street

Western Side

From a point 26 metres south to a point 34 metres south of the southern kerblines of High Street, a distance of 6 metres.

From a point 29 metres north to a point 34 metres north of the northern kerblines of Lime Street, a distance of 5 metres.

Eastern Side

From a point 28 metres south to a point 33 metres south of the southern kerblines of High Street, a distance of 5 metres.

From a point 22 metres north to a point 31 metres north of the northern kerblines of Lime Street, a distance of 9 metres.

High Street (A4240)

Southern Side

From a point 44 metres west to a point 73 metres west of the western kerbline of Cross Street, a distance of 29 metres

West Street

Western Side

From its junction with the southern kerbline of Alexandra Road (A4240) to its junction with the northern kerbline of 'Bus Terminus Road off West Street' (Unclassified Section – Y1468), a distance of 61 metres.

SCHEDULE 3

PROHIBITION OF WAITING AT ANY TIME

Alexandra Road (A4240)

From a point 20 metres west of the western boundary of No.133 Alexandra Road to a point 66 metres west of the boundary of No.133 Alexandra Road, a distance of 46 metres

From a point 48 metres east of the eastern boundary of No.161 Alexandra Road to a point 75 metres east of the boundary of No.161 Alexandra Road, a distance of 27 metres

28th April 2021

Tracey Meredith

Chief Legal Officer / Prif Swyddog Cyfreithiol



**THE COUNCIL OF THE CITY
AND COUNTY OF SWANSEA
CYNGOR DINAS A SIR ABERTAWE**



**A4240 GORSEINON ROAD, HIGH STREET, ALEXANDRA ROAD,
BOROUGH ROAD & SURROUNDING STREETS, GORSEINON,
SWANSEA
PROHIBITION OF WAITING
TRAFFIC REGULATION ORDER 2021**

DVT-00258217/JKJ

**THE COUNCIL OF THE CITY AND COUNTY OF SWANSEA
CYNGOR DINAS A SIR ABERTAWE
A4240 GORSEINON ROAD, HIGH STREET, ALEXANDRA ROAD, BOROUGH
ROAD & SURROUNDING STREETS, GORSEINON, SWANSEA
PROHIBITION OF WAITING
TRAFFIC REGULATION ORDER 2021**

THE COUNCIL OF THE CITY AND COUNTY OF SWANSEA (hereinafter called “the Council”) in exercise of its powers under the Road Traffic Regulation Act 1984, as amended (hereinafter referred to as “the Act of 1984”) and the Traffic Management Act 2004 and of all other enabling powers and after consultation with the Chief Officer of Police in accordance with Part III of Schedule 9 and Section 124 of the Act of 1984 hereby make the following Order.

SECTION 1 – PRELIMINARY

Citation and commencement

1. This Order shall come into operation on 5th May 2021 and may be cited as the Council of the City and County of Swansea A4240 Gorseinon Road, High Street Alexandra Road, Borough Road & Surrounding Streets, Gorseinon, Swansea – Prohibition of Waiting Traffic Regulation Order 2021

Definitions

2. In this order, except where the context otherwise requires, the following expressions have the meaning hereby respectively assigned to them:

“civil enforcement officer” has the same meaning as in Section 63A of the Act of 1984 and by virtue of Section 76 of the 2004 Act a civil enforcement officer appointed under Section 63A of the Act of 1984 is a civil enforcement officer in relation to parking contraventions;

“disabled person’s vehicle” has the same meaning as in the Local Authorities’ Traffic Orders (Exemption for Disabled Persons) (Wales) Regulations 2000;

“disabled person’s badge” has the same meaning as in the Disabled Persons (Badges for Motor Vehicles)(Wales) Regulation 2000;

“parking disc” means a disc and time clock (where appropriate) issued by a Local Authority complying with the requirements of the British Standard Specifications for Parking Discs to comply with the European Blue Badge Scheme being a disc coloured blue and capable of showing the quarter hour period during which a period of waiting begins;

“Police Community support officer” has the same meaning as in section 38 of the Police Reform Act 2002;

“public service vehicle” means a vehicle carrying passengers for a fee and for the purposes of this Order public service vehicle refers to a large public service vehicle capable of carrying more than eight passengers;

“relevant position” in respect of:-

- (a) a disabled person’s badge and parking disc has the same meaning as in the Local Authorities’ Traffic Orders (Exemptions for Disabled Persons) (Wales) Regulations 2000; and
- (b) a permit means exhibited on the windscreen, dashboard or fascia of the vehicle or, where the vehicle does not have a windscreen, dashboard or fascia, in a conspicuous position on the vehicle so that the whole of the information on the front of the permit is clearly legible from outside the vehicle;
- (c) a pay and display ticket means exhibited on the windscreen dashboard or fascia of the vehicle or, where the vehicle does have a windscreen, dashboard or fascia, in a conspicuous position on the vehicle so that the whole of the information on the front of the ticket is clearly legible from outside the vehicle;
- (d) a waiver means exhibited on the windscreen, dashboard or fascia of the vehicle or, where the vehicle does not have a windscreen, dashboard or fascia, in a conspicuous position on the vehicle so that the whole of the information on the front of the waiver is clearly legible from outside the vehicle;

“waiver” means a waiver issued by the Council in respect of vehicles being used for building maintenance repair shop fitting or other industrial or demolition operations and

the Council may charge for such waiver such charge to be determined from time to time by resolution of the Council or relevant Committee thereof;

Interpretation

3. Except where otherwise stated, any reference in this Order to a numbered Article or Schedule is a reference to the Article or Schedule bearing that number in this Order
4. The Interpretation Act 1978 shall apply for the interpretation of this Order as it applies for the Interpretation of an Act of Parliament
5. The prohibitions and restrictions imposed by this Order shall be in addition to and not in derogation of any other prohibition or restriction whether made under the Act of 1984 or otherwise

SECTION 2 – PROHIBITION OF WAITING, NO LOADING / UNLOADING AT ANY TIME

6. Save as provided in Articles 7 and 8 no person shall, except upon the direction or with the permission of a civil enforcement officer, police community support officer, police officer in uniform, or a person authorised by the Council, cause or permit any vehicle to wait or load / unload at any time on the length or lengths of the road or roads referred to in Schedule 2 hereto.

Exemptions

7. Nothing in Article 6 of this Order shall render it unlawful to cause or permit any vehicle to wait on the side or sides or length or lengths of the road or roads specified therein for as long as may be necessary to enable:-
 - (a) the vehicle, if it cannot conveniently be used for such purpose in any other road, to be used in connection with any of the following operations namely:-
 - (i) building, maintenance, repair, shop fitting or other industrial or demolition operations with a waiver issued by the Council and displayed in the relevant position on the windscreen of the vehicle;

- (ii) the removal of any obstruction to traffic;
 - (iii) the laying, erection, alteration or repair in or on land adjacent to the said lengths or sides of the road of any sewer or any main pipe or apparatus for the supply of water, gas electricity or of any telecommunications apparatus as defined by the Telecommunications Act 1984
 - (iv) a vehicle being used for police, ambulance, fire brigade or other emergency purposes
- (b) the vehicle if it cannot conveniently be used for such purpose in any other road, to be used in connection with the service of a local authority or of a water authority in pursuance of its statutory powers and duties.
- (c) the vehicle of the Royal Mail or other universal services provider as defined in Section 4 of the Postal Services Act 2000 to be used for the purpose of delivering or collecting mail.
- (d) vehicles picking up and dropping off passengers

SECTION 3 – PROHIBITION OF WAITING AT ANY TIME

8. Save as provided in Articles 9 and 10 no person shall, except upon the direction or with the permission of a civil enforcement officer, police community support officer, police officer in uniform, or a person authorised by the Council, cause or permit any vehicle to wait at any time on the length or lengths of the road or roads referred to in Schedule 3 hereto.

Exemptions

9. Nothing in Article 8 of this Order shall render it unlawful to cause or permit any vehicle to wait on the side or sides or length or lengths of the road or roads specified therein for as long as may be necessary to enable:-

(a) the vehicle, if it cannot conveniently be used for such purpose in any other road, to be used in connection with any of the following operations namely:-

(i) building, maintenance, repair, shop fitting or other industrial or demolition operations with a waiver issued by the Council and displayed in the relevant position on the windscreen of the vehicle;

(ii) the removal of any obstruction to traffic;

(iii) the laying, erection, alteration or repair in or on land adjacent to the said lengths or sides of the road of any sewer or any main pipe or apparatus for the supply of water, gas electricity or of any telecommunications apparatus as defined by the Telecommunications Act 1984

(iv) a vehicle being used for police, ambulance, fire brigade or other emergency purposes

(b) the vehicle if it cannot conveniently be used for such purpose in any other road, to be used in connection with the service of a local authority or of a water authority in pursuance of its statutory powers and duties.

(c) the vehicle of the Royal Mail or other universal services provider as defined in Section 4 of the Postal Services Act 2000 to be used for the purpose of delivering or collecting mail.

(d) vehicles picking up and dropping off passengers

10. Nothing in Article 8 of this Order shall render it unlawful to cause or permit a disabled person's vehicle which displays in the relevant position a Disabled Persons Badge and a Parking Disc (on which the driver, or other person in charge of the vehicle, has marked the time at which the period of waiting began) to wait on lengths or sides of roads referred to in the Article for a period not exceeding 3 hours (not being a period separated by an interval of less than 1 hour from the previous period of waiting by the same vehicle on the same length or side of road on which that vehicle had previously been waiting).

REVOCATION

11. The existing Orders are revoked insofar as they are inconsistent with the proposals contained in the schedules hereto and insofar as they relate to the length or lengths of the road or roads referred to in the Schedules hereto.

SCHEDULES

SCHEDULE 1

REVOCATIONS

The existing Orders are revoked insofar as they are inconsistent with the proposals hereinafter contained which relate to the length or lengths of the road or roads referred to in the schedules hereto.

SCHEDULE 2

PROHIBITION OF WAITING, NO LOADING/ UNLOADING AT ANY TIME

Cross Street

Western Side

From a point 26 metres south to a point 34 metres south of the southern kerblines of High Street, a distance of 6 metres.

From a point 29 metres north to a point 34 metres north of the northern kerblines of Lime Street, a distance of 5 metres.

Eastern Side

From a point 28 metres south to a point 33 metres south of the southern kerblines of High Street, a distance of 5 metres.

From a point 22 metres north to a point 31 metres north of the northern kerblines of Lime Street, a distance of 9 metres.

High Street (A4240)

Southern Side

From a point 44 metres west to a point 73 metres west of the western kerblines of Cross Street, a distance of 29 metres

West Street

Western Side

From its junction with the southern kerblines of Alexandra Road (A4240) to its junction with the northern kerblines of 'Bus Terminus Road off West Street' (Unclassified Section – Y1468), a distance of 61 metres.

SCHEDULE 3

PROHIBITION OF WAITING AT ANY TIME

Alexandra Road (A4240)

From a point 20 metres west of the western boundary of No.133 Alexandra Road to a point 66 metres west of the boundary of No.133 Alexandra Road, a distance of 46 metres

From a point 48 metres east of the eastern boundary of No.161 Alexandra Road to a point 75 metres east of the boundary of No.161 Alexandra Road, a distance of 27 metres

Dated the 23rd April 2021

THE COMMON SEAL OF THE)
COUNCIL OF THE CITY AND)
COUNTY OF SWANSEA)
was hereunto affixed)
in the presence of)

DocuSigned by:


DocuSigned by:
D.J. Smith
D568877EA85A47D...

112,604


Authorised Signatory

STATEMENT OF REASONS



Notice of Intent for the Traffic Regulation Order on A 4240 Gorseinon Road, High Street, Alexandra Road, Borough Road & surrounding streets

The introduction of a number of traffic regulation orders on the A4240 from Gorseinon Road to Borough Road & the surrounding streets, the reasons that these orders are required are:-

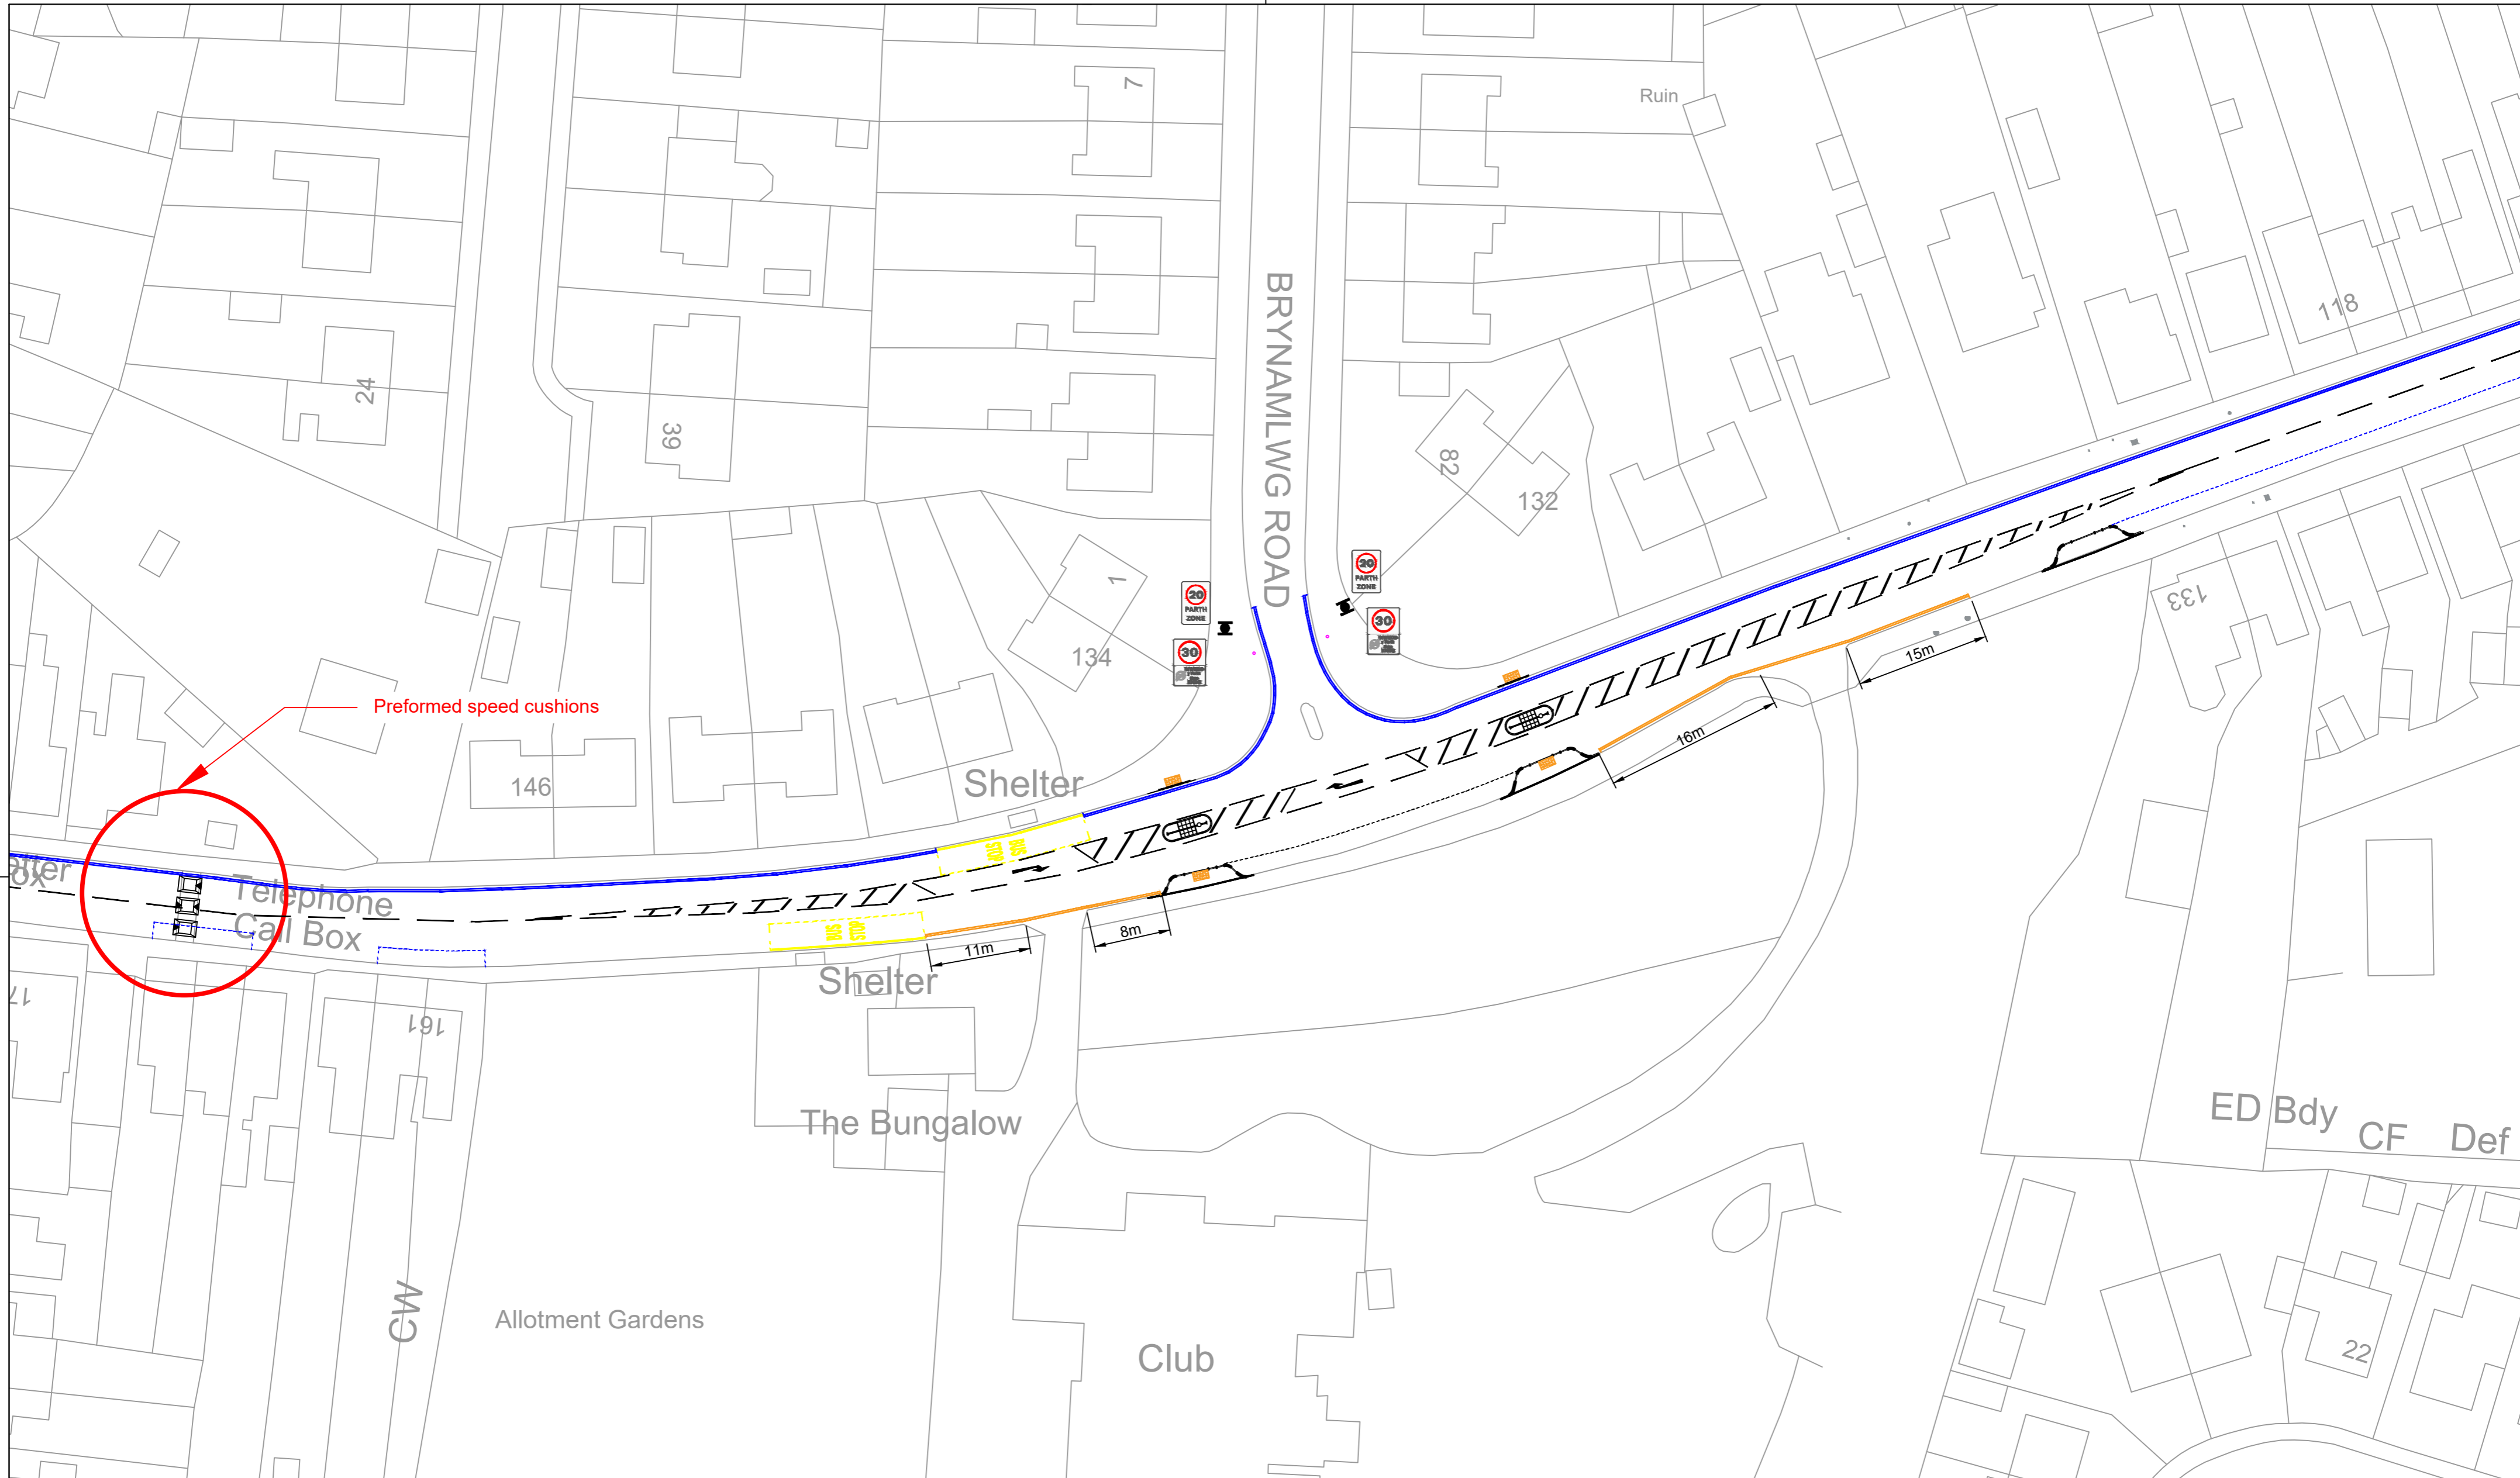
- 1.) To facilitate the safe passage of traffic.
- 2.) To prevent the likelihood of danger.
- 3.) For preserving and improving the amenities of the area through which the road runs




- NOTES**
1. THIS IS A CAD DRAWING AND SHOULD NOT BE AMENDED BY HAND.
 2. All dimensions in millimeters unless otherwise stated.
 3. ©Hawfaint y Goron a hawliau cronfa ddata 2016 Yr Arolwg Ordnans 100023509.
©Crown Copyright and database rights 2016 Ordnance Survey 100023509.
 4. Any errors or omissions to be reported to the Designer.

-  Existing Traffic Regulation Orders
-  Proposed Prohibition of Waiting At Any Time Traffic Regulation Orders.

Rev	Date	Details	Dr	Ch	Ap

A2		RHAGARWEINIOL - PRELIMINARY	
Dylunwyd Drawn	ARJ	Welsh Government Road Safety Grant 2020/21 Brynamlwg Road jct Alexandra Road	
Archwiliwyd Checked		 Cyngor Abertawe Swansea Council	
Cymeradwywyd Approved	AFF	CYFARWYDDIAETH LLEOEDD DIRECTORATE OF PLACE STUART DAVIES B.Eng., C.Eng., M.I.C.E., M.B.A. PENNAETH PRIFFFEDD A CALDAIANT HEAD OF HIGHWAYS & TRANSPORTATION	
Dyddiad Date	Feb'21	Proposed Prohibition of Waiting At Any Time	
Graddfa Scale	NTS	Rhif y Dyluniad Drawing No	T.20.RSG.001_12.13

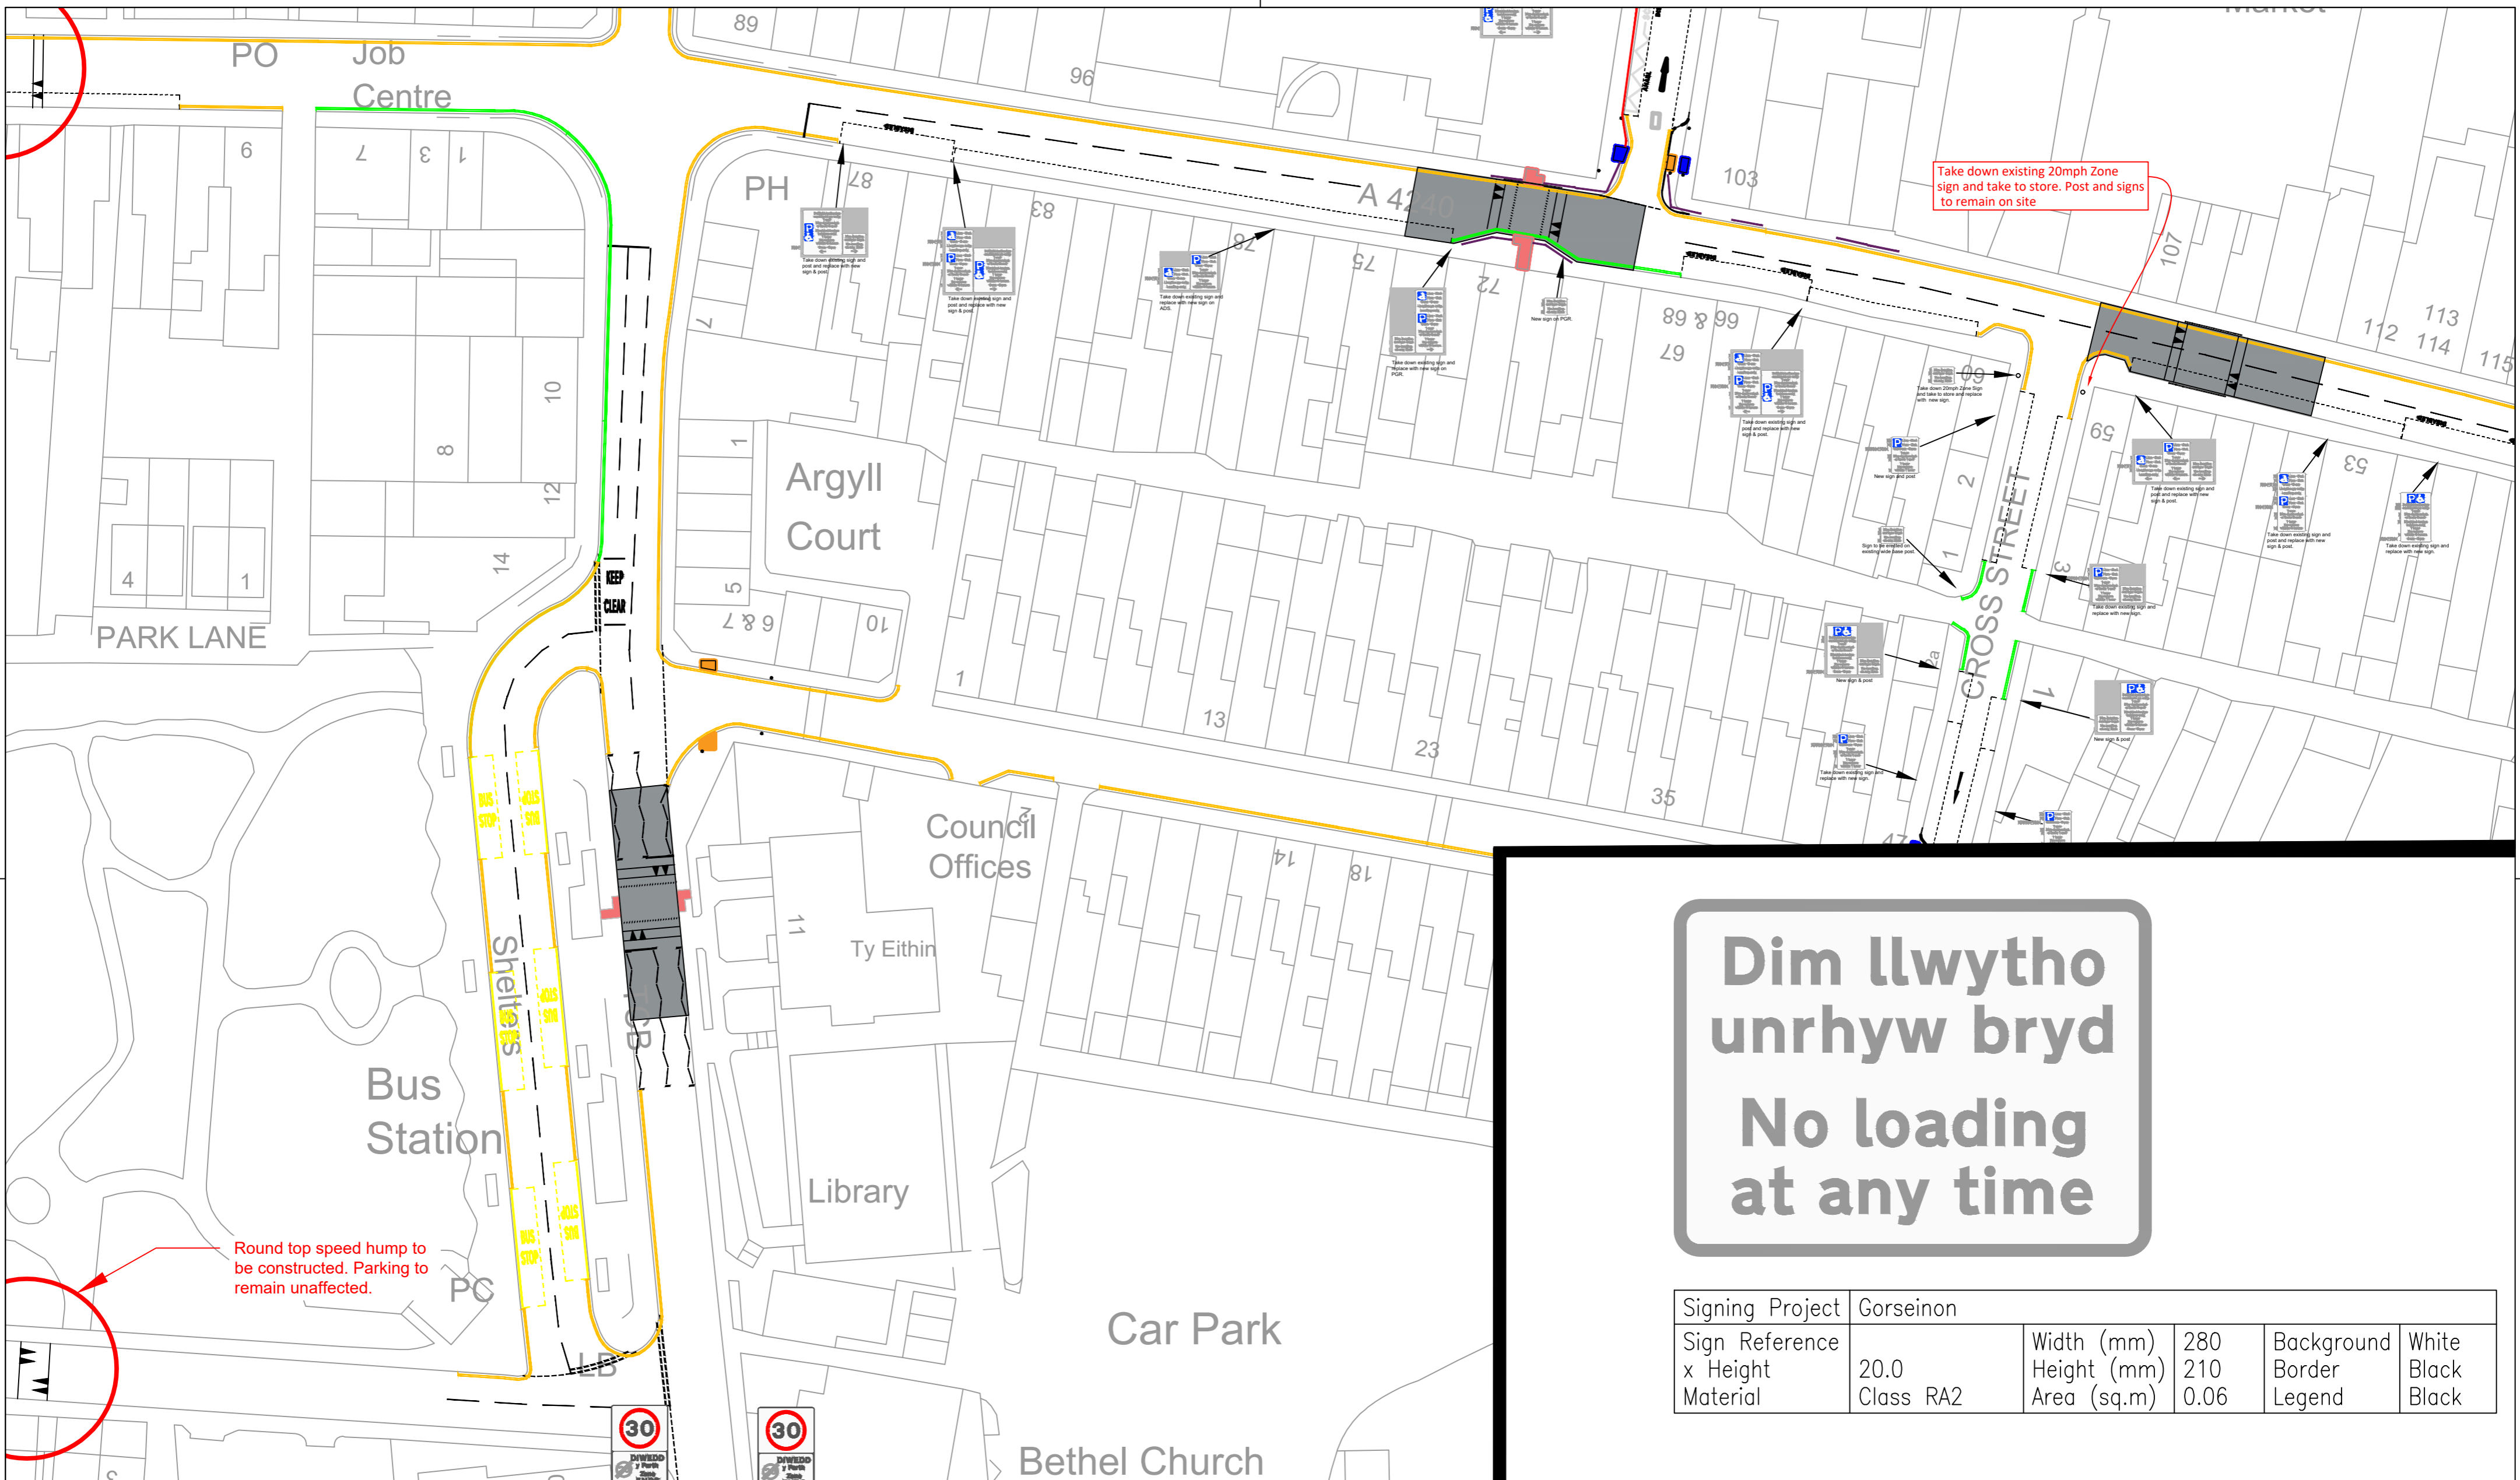

**Dim llwytho
unrhyw bryd
No loading
at any time**

Signing Project	Gorseion				
Sign Reference	20.0	Width (mm)	280	Background	White
x Height		Height (mm)	210	Border	Black
Material	Class RA2	Area (sq.m)	0.06	Legend	Black

- NOTES**
1. THIS IS A CAD DRAWING AND SHOULD NOT BE AMENDED BY HAND.
 2. All dimensions in millimeters unless otherwise stated.
 3. ©Hawffr faint y Goron a hawliau cronfa ddata 2016 Yr Arolwg Ordnans 100023509.
©Crown Copyright and database rights 2016 Ordnance Survey 100023509.
 4. Any errors or omissions to be reported to the Designer.

Proposed Prohibition of Waiting, No Loading/ Unloading At Any Time Traffic Regulation Order

A2		RHAGARWEINIOL - PRELIMINARY	
Dylunwyd Drawn	ARJ	Teitl Title Welsh Government Road Safety Grant 2020/21 High Street/ Cross Street West Street	
Archwiliwyd Checked			
Cymeradwydd Approved	AFF	CYFARWYDDIAETH LLEOEDD DIRECTORATE OF PLACE STUART DAVIES - B.Eng., C.Eng., M.I.C.E., M.S.A. PENMETHRYSTYDIAETH A CHYLLIANT HEAD OF HIGHWAYS & TRANSPORTATION	
Dyddiad Date	OCT'20	Rhif y Dyluniad Drawing No T.20.RSG.001_11A.17	
Graddfa Scale	NTS	Proposed Prohibition of Waiting No Loading/ Unloading At Any Time Traffic Regulation Order	

Rev	Date	Details	Dr	Ch	Ap