


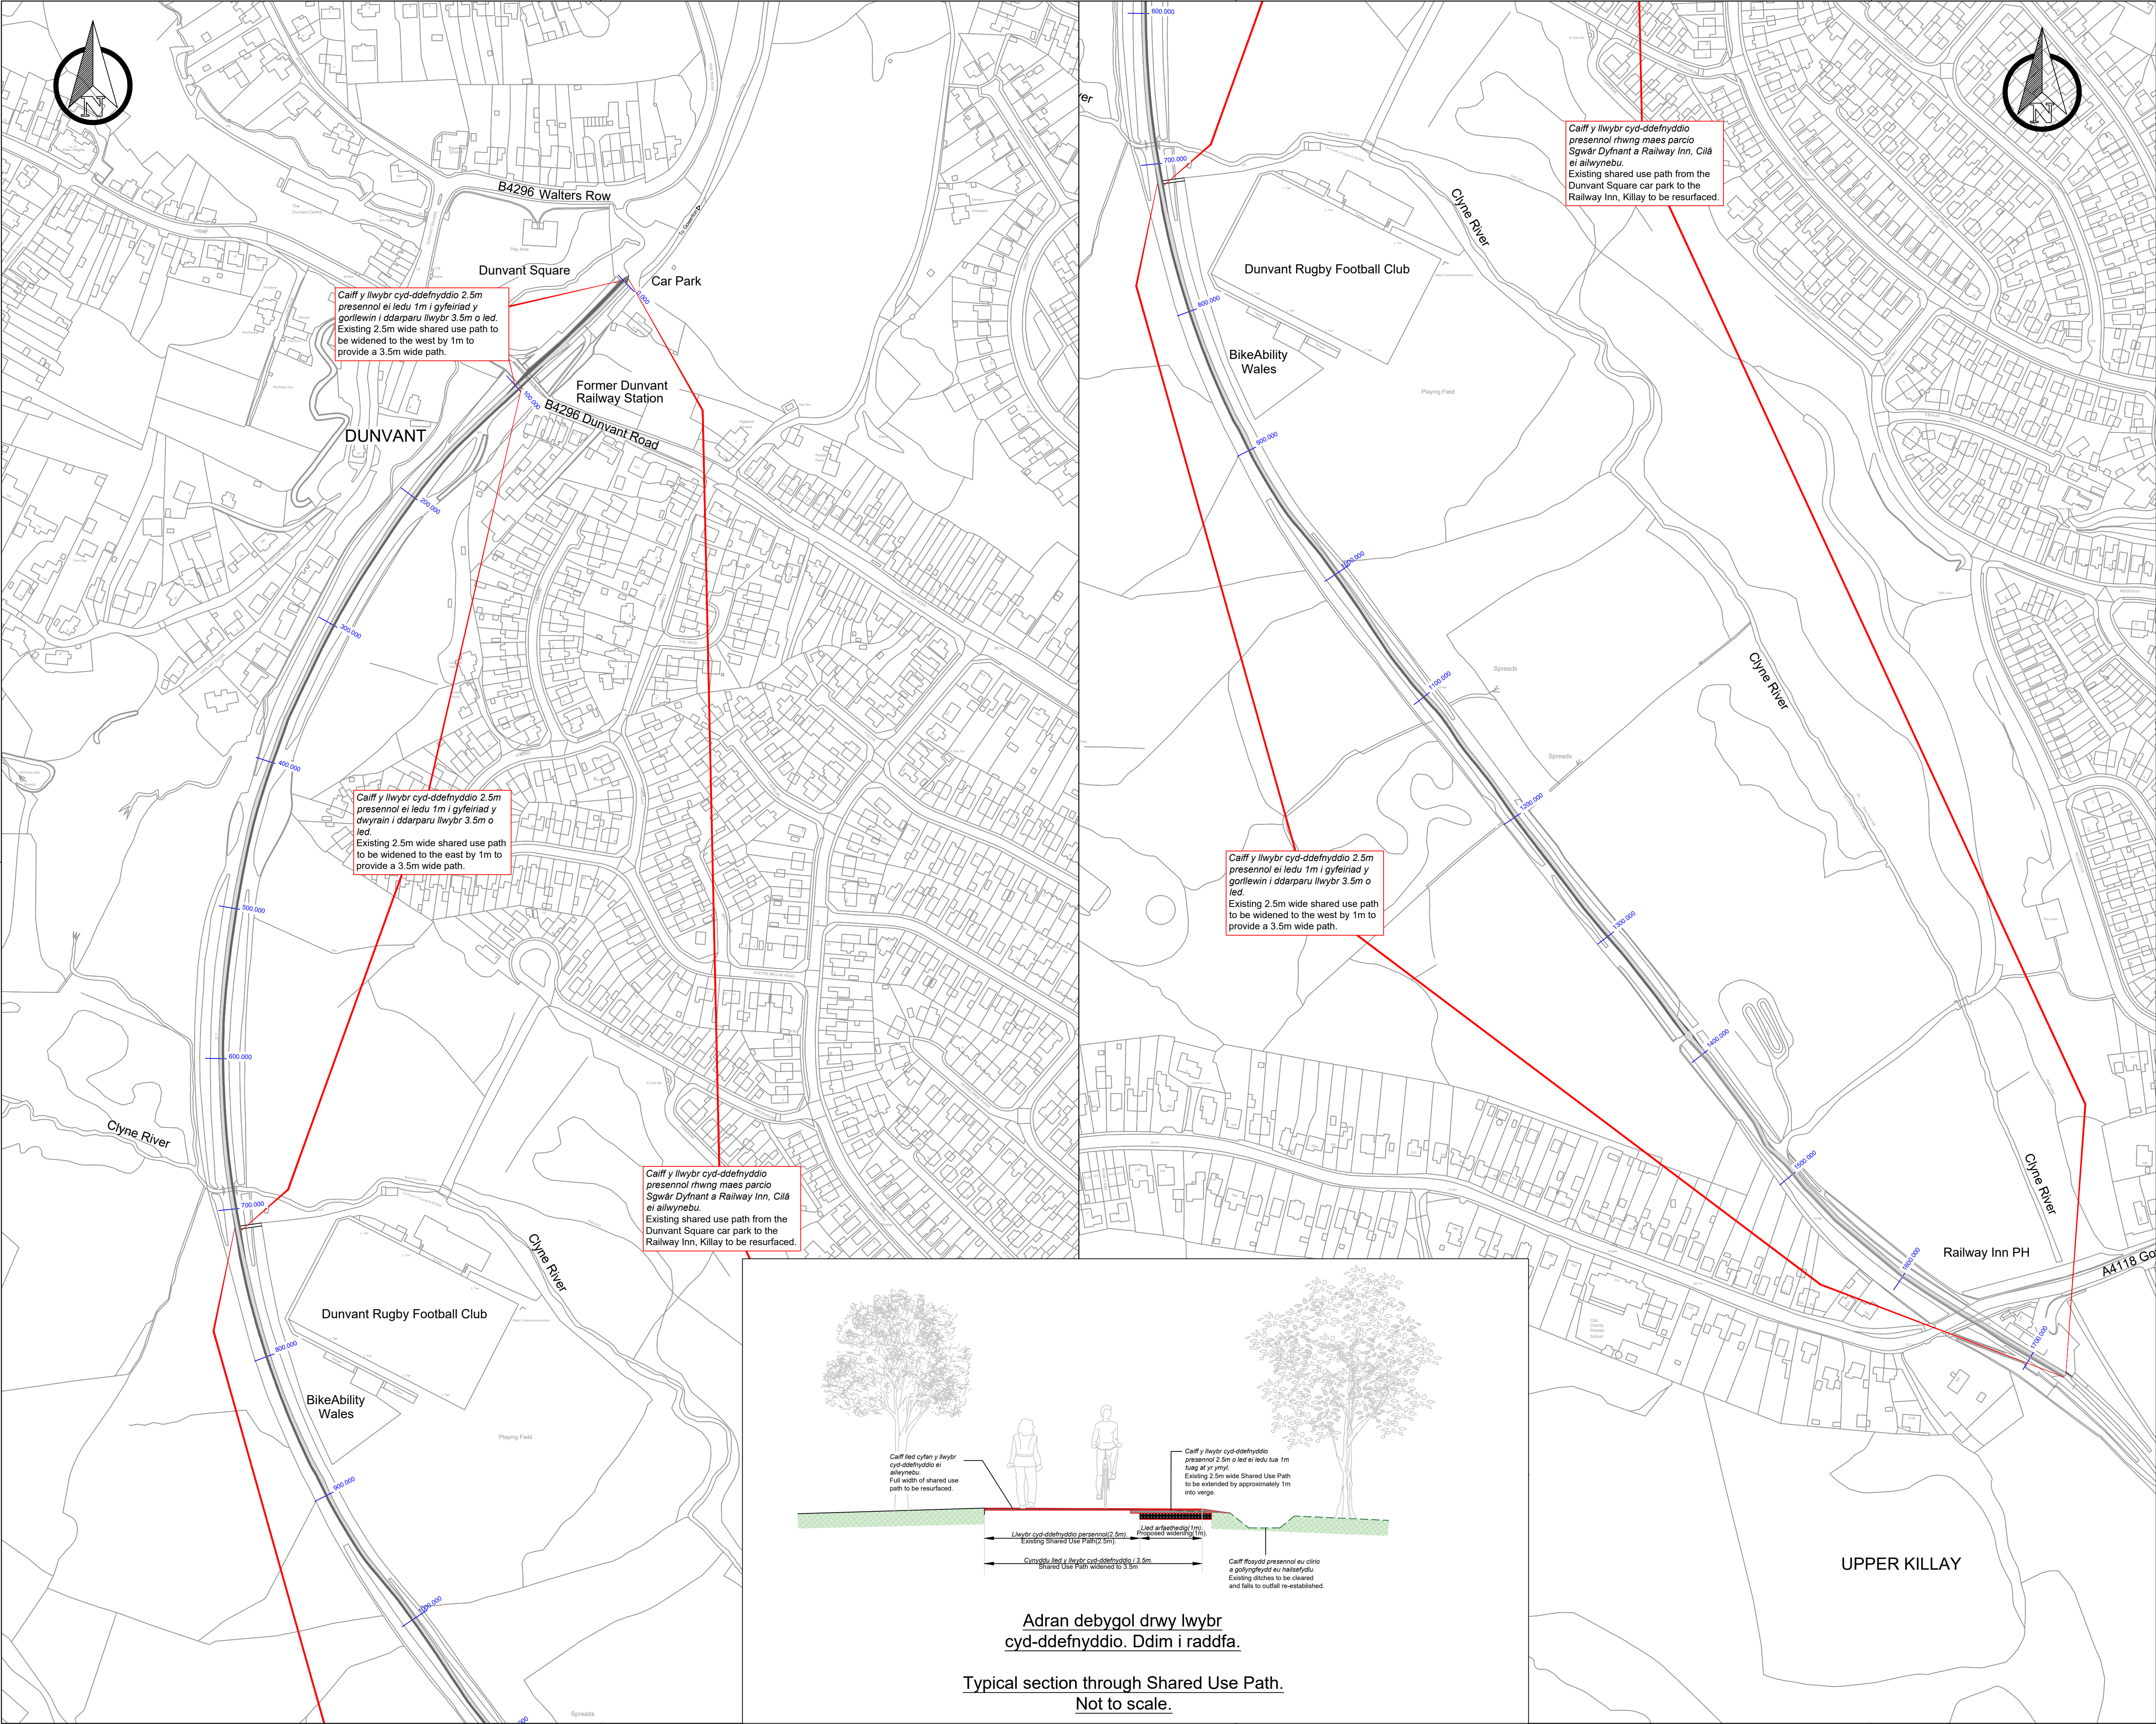

NOTES

- THIS IS A CAD DRAWING AND SHOULD NOT BE AMENDED BY HAND.
- All dimensions in metres unless otherwise stated.
- ©Hawfaint y Goron a hawliau cronfa ddata 2025 Yr Arolwg Ordnans AC0000822618.
©Crown Copyright and database rights 2025 Ordnance Survey AC0000822618.
- Any errors or omissions to be reported to the Designer.

EGLURHAD / LEGEND

Ailwynebu llwybr cyd-ddefnyddio presennol gyda lled o tua 2.5m.
Existing shared use path approximately 2.5m wide to be resurfaced.

Cynnig i ledu llwybr cyd-ddefnyddio 1m. Lled cyffredinol y llwybr cyd-ddefnyddio fydd 3.5m.
Proposed 1m widening of shared use path. Overall width of shared use path to be 3.5m wide.

A	Sept25	First issue	AF	AR	DH
Rev	Date	Details	Dr	Ch	Ap

ER GWYBODAETH FOR INFORMATION




CYFARWYDDIAETH LLEOEDD DIRECTORATE OF PLACE
STUART DAVIES B.Eng., C.Eng., M.I.C.E., MBA.
PENNAETH PRIFYRDD A CHUDJANT
HEAD OF HIGHWAYS & TRANSPORTATION

Teitl Title
Llwybr Teithio Llesol 2025/2026 NCN4 Cilâ i Ddyfnant.
Active Travel 2025/2026 NCN4 Killay to Dunvant.

Cynnwys y Cyhoedd.
Cyfanswm y gwelliannau a'r gwaith lledu.
Public Engagement.
Extents of improvements and widening.

Dylunwyd Drawn	AF	Archwiliwyd Checked	AR	Cymeradwywyd Approved	DH
Dyddiad Date	20.08.25	Graddfa Scale	1:2000	A1	
Rhif y Dyluniad Drawing No	R654_PE_001				A

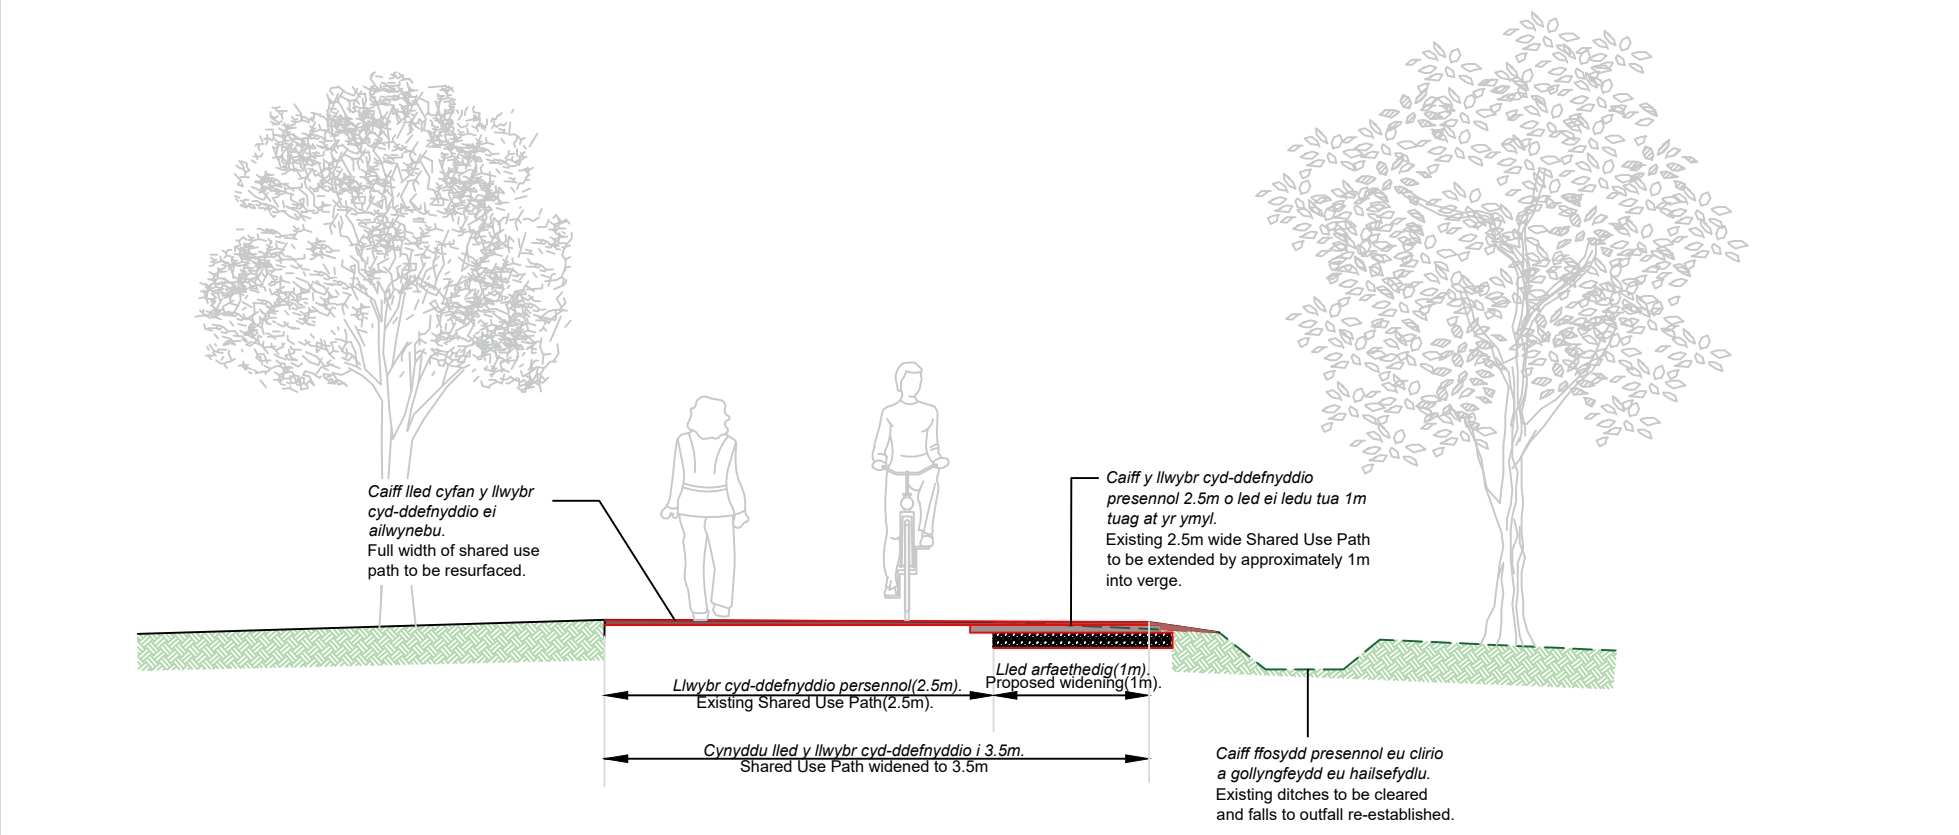

Adran debygol drwy lwybr cyd-ddefnyddio. Ddim i raddfa.

Typical section through Shared Use Path. Not to scale.